


LOT 2 - FAMILY ROOM ADDITION

ALPINE, WY
 CONCEPT
 5-21-18



DESIGN ASSOCIATES ARCHITECTS
 50 KING STREET STE. 201 JACKSON WY 83001
 (307) 733 3600
 designassociatesarchitects.com
 PROJECT NO.: 16-12 ARCHITECT: CTL
 © 2018 DESIGN ASSOCIATES ARCHITECTS

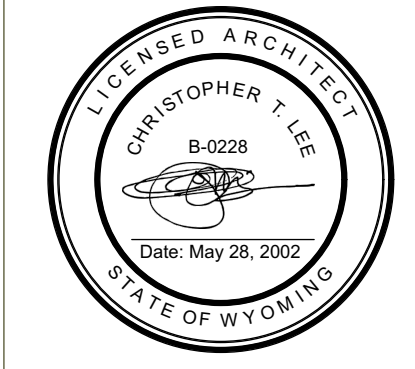

REVISION HISTORY


SYMB	CHANGE	DATE

LOT 2 - FAMILY ROOM ADDITION
 ALPINE, WY


CONCEPT
 5-21-18

A000

COVER

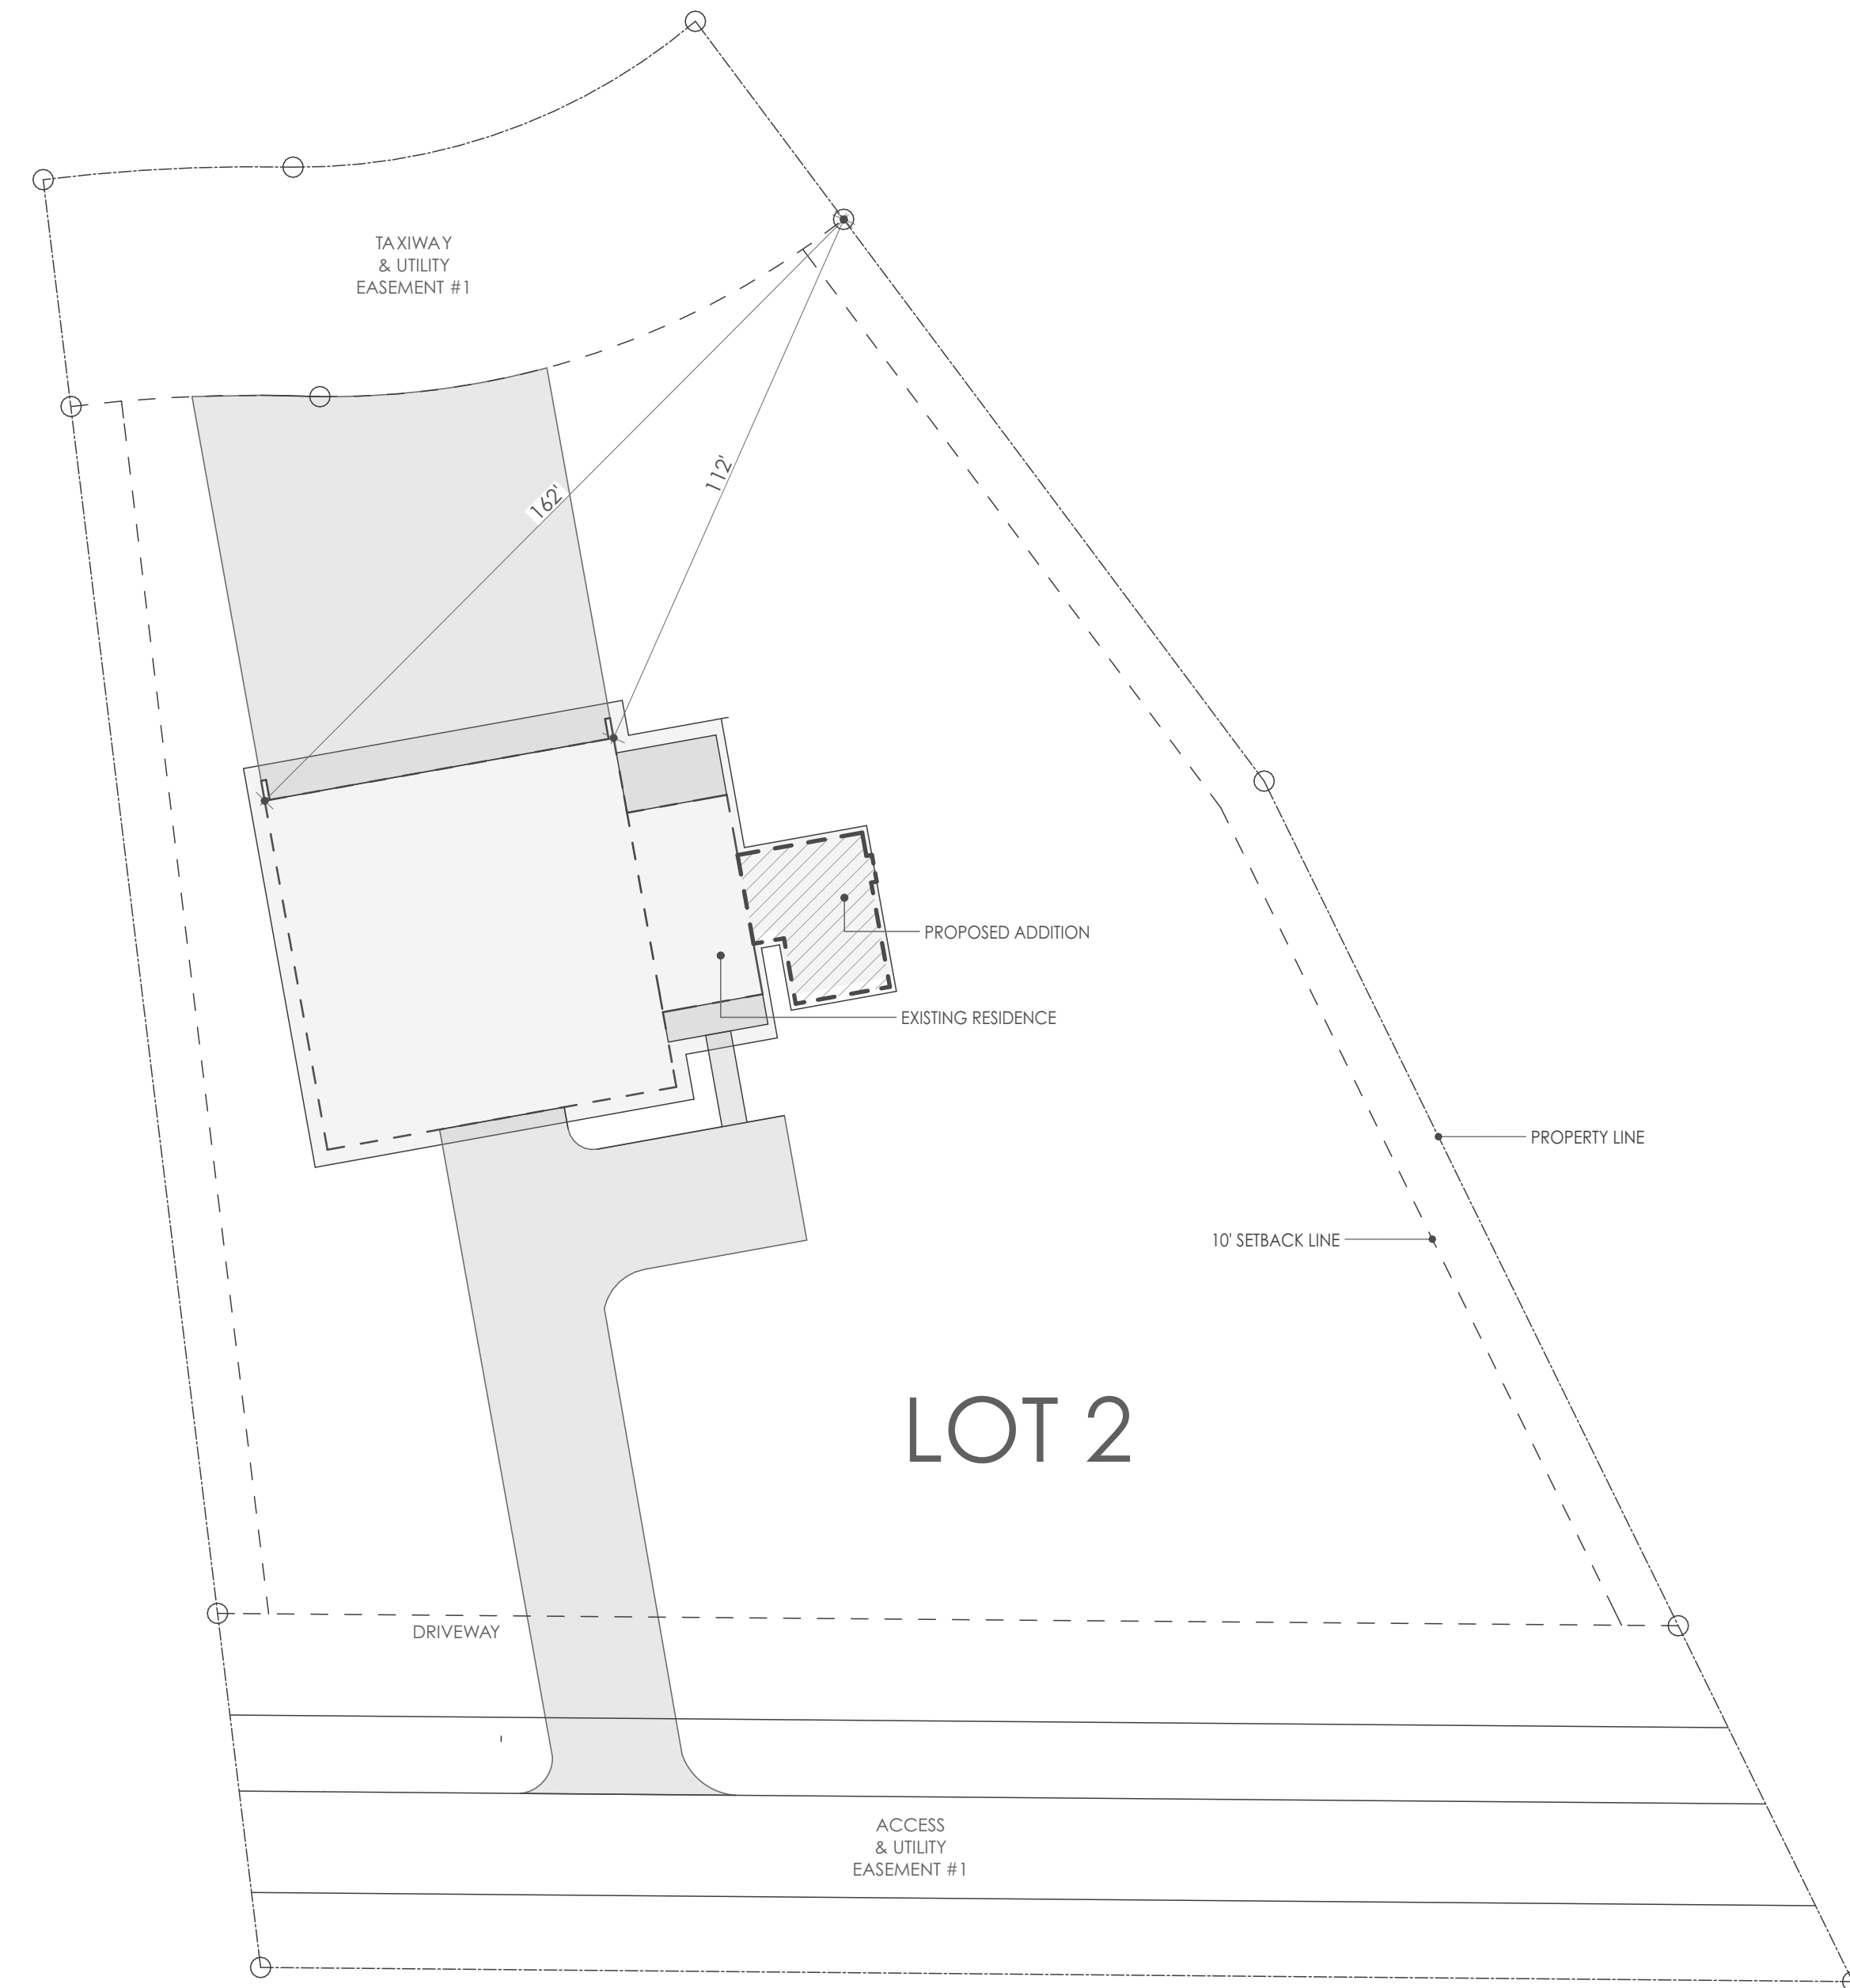

SITE PLAN
SCALE: 1" = 30'

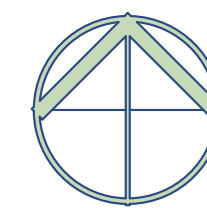


DESIGN ASSOCIATES ARCHITECTS
50 KING STREET STE. 201 JACKSON WY 83001
(307) 733 3600

designassociatesarchitects.com

PROJECT NO. 16-12 ARCHITECT: C.T.L.

© 2013 DESIGN ASSOCIATES ARCHITECTS

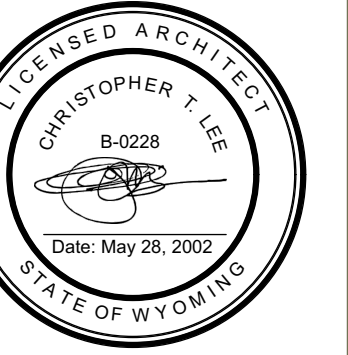

REVISION HISTORY


SYMB	CHANGE	DATE

LOT 2 - FAMILY ROOM ADDITION
ALPINE, WY

CONCEPT
5-21-18

A100

SITE PLAN

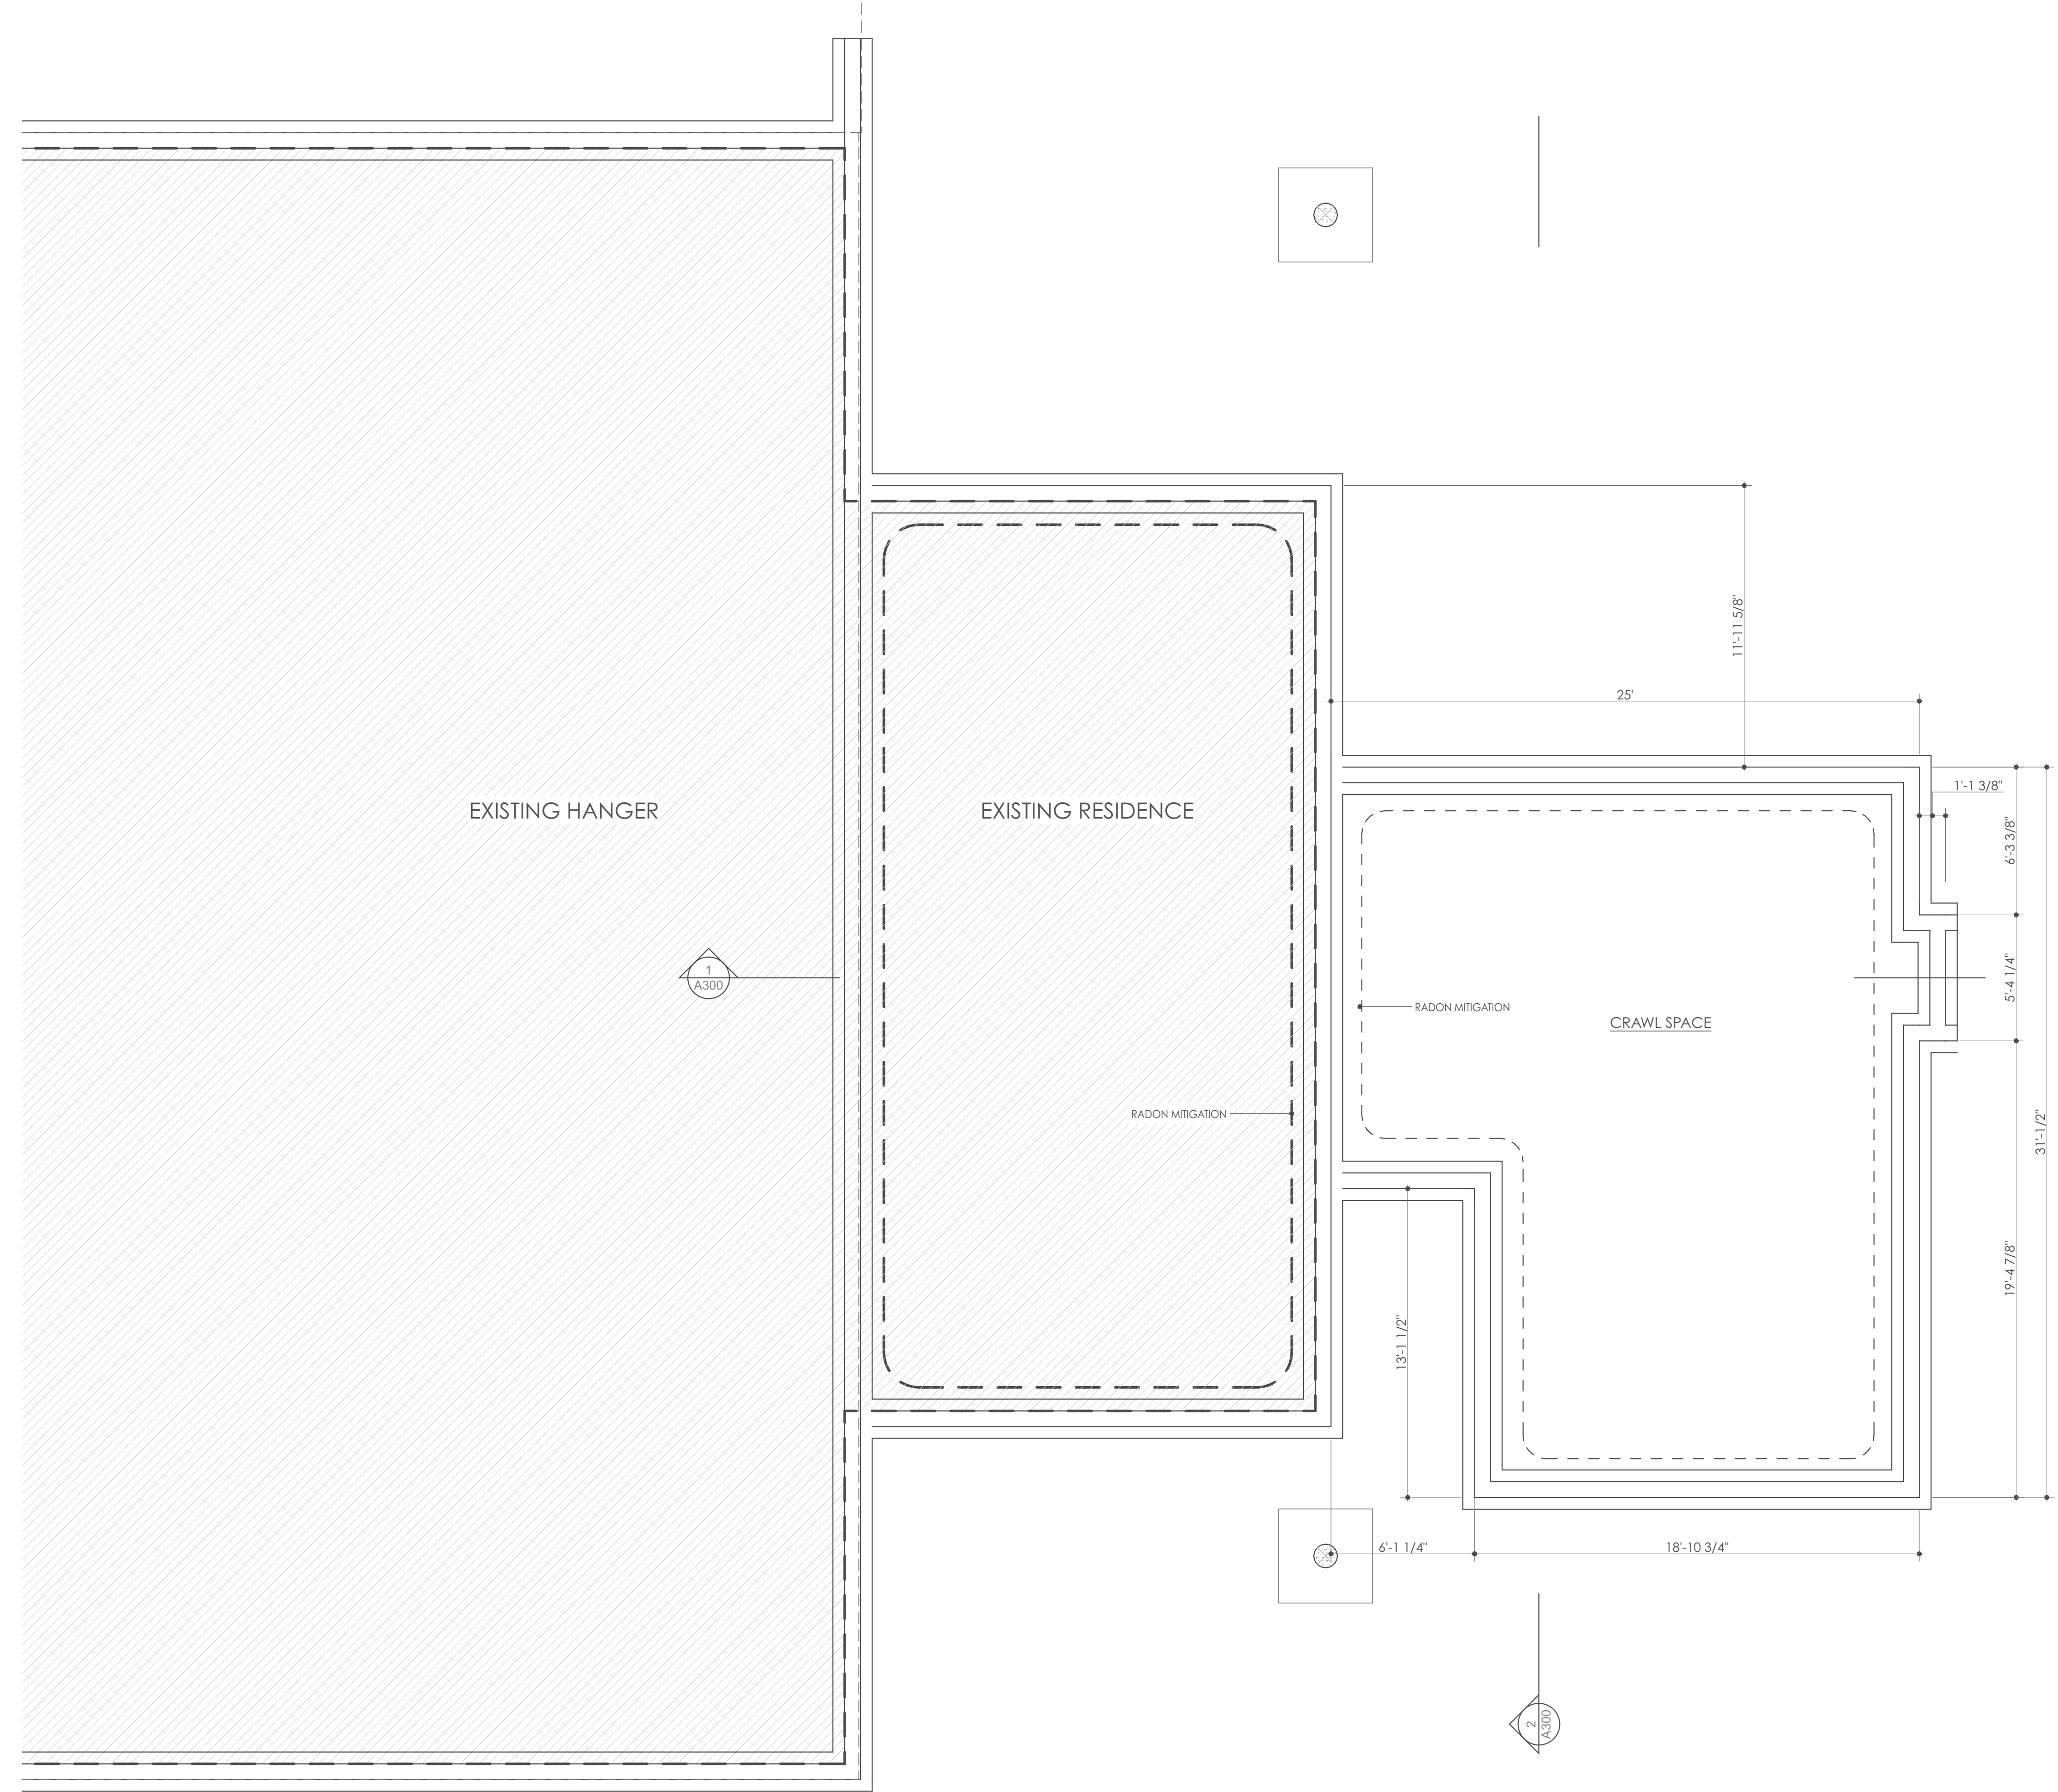

DESIGN ASSOCIATES ARCHITECTS
 50 KING STREET STE. 201 JACKSON WY 83001
 (307) 307-3600
 designassociatesarchitects.com
 PROJECT NO.: 16-12 ARCHITECT: C.T.L.
 © 2013 DESIGN ASSOCIATES ARCHITECTS



REVISION HISTORY

SYMB	CHANGE	DATE


LOT 2 - FAMILY ROOM ADDITION
 ALPINE, WY

CONCEPT
 5-21-18


A200

CRAWLSPACE PLAN

CRAWLSPACE PLAN

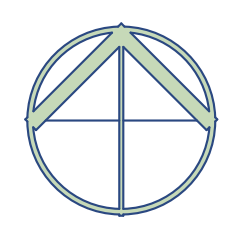

SCALE: 1/4" = 1'-0"

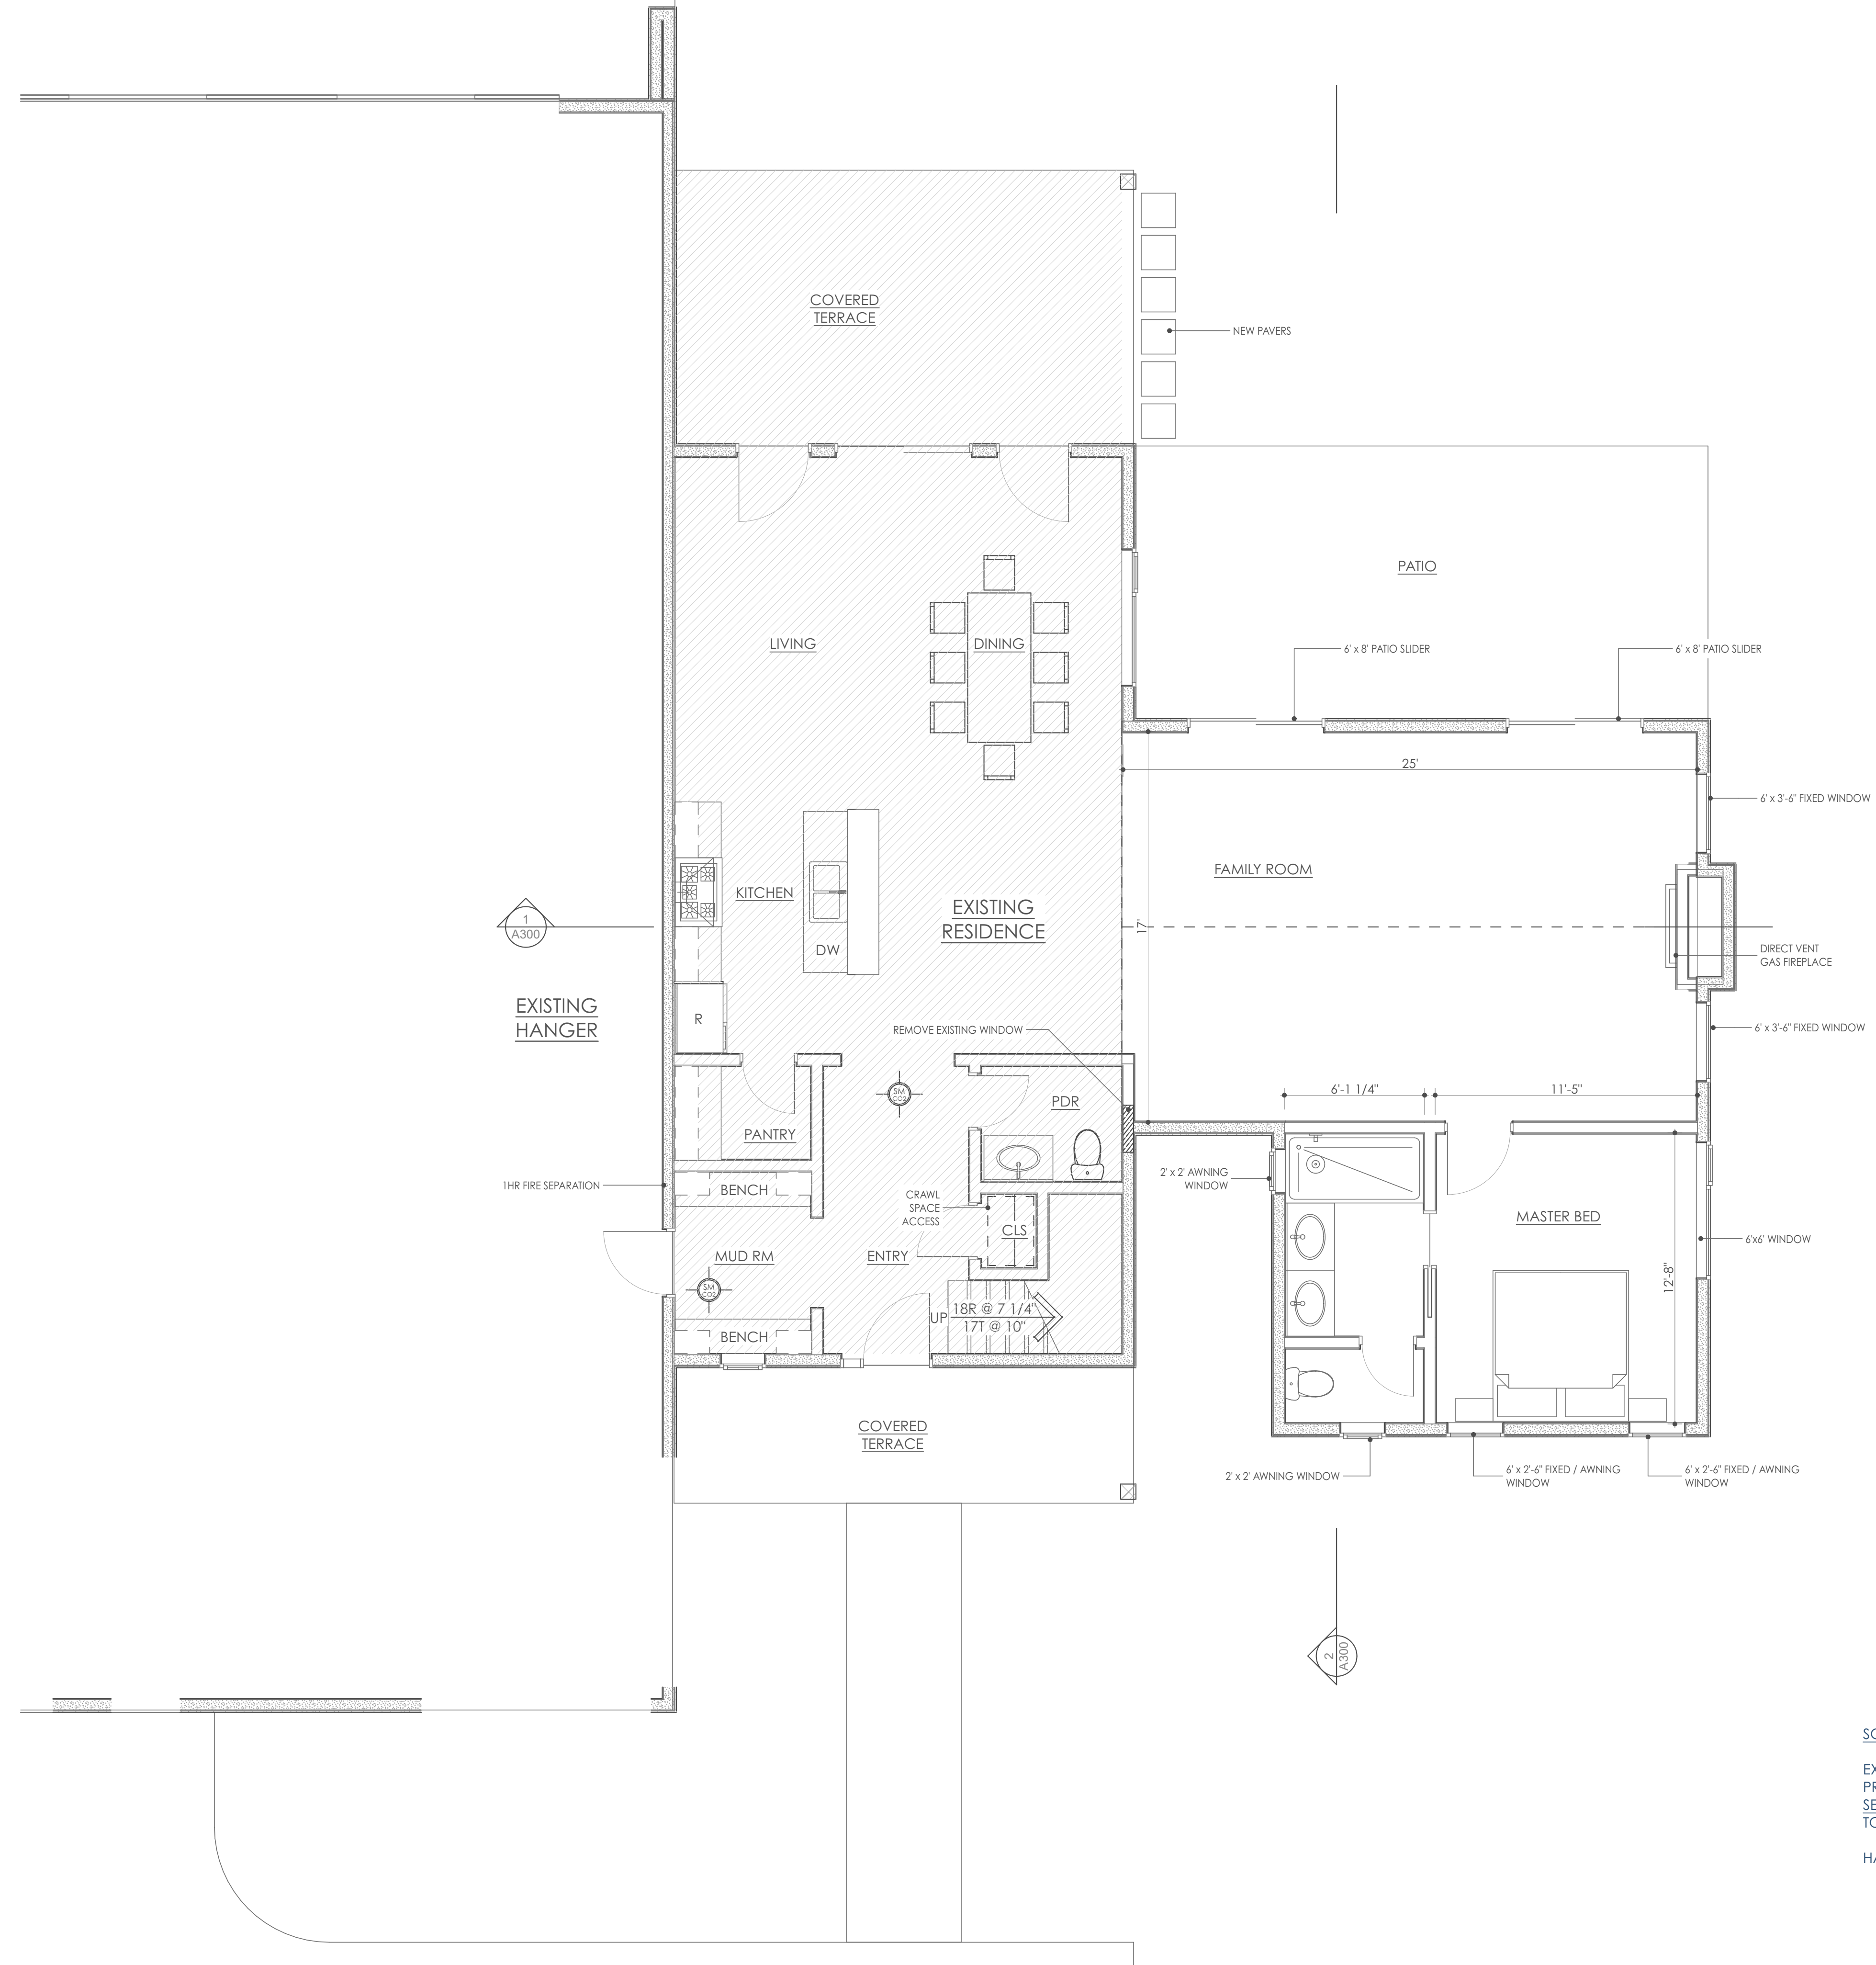


SQUARE FOOTAGE CALCS


EXISTING FIRST FLOOR	757 SF
PROPOSED ADDITION	711 SF
SECOND FLOOR	737 SF
TOTAL	2,205 SF

HANGAR 4900 SF

FIRST FLOOR PLAN
SCALE: 1/4" = 1'-0"

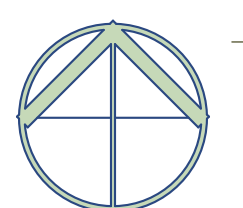

DESIGN ASSOCIATES ARCHITECTS
50 KING STREET STE. 201 JACKSON WY 83001
(O) 307 733 3600
designassociatesarchitects.com
PROJECT NO.: 16-12 ARCHITECT: CTL
© 2013 DESIGN ASSOCIATES ARCHITECTS

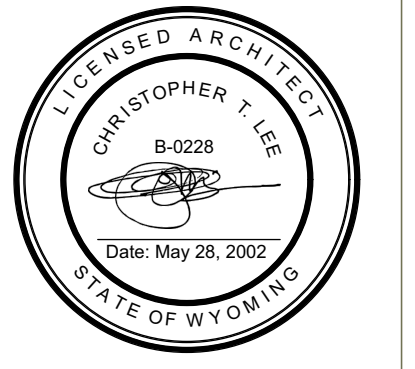

REVISION HISTORY


SYMB	CHANGE	DATE

LOT 2 - FAMILY ROOM ADDITION
ALPINE, WY


CONCEPT
5-21-18

A201

FIRST FLOOR PLAN

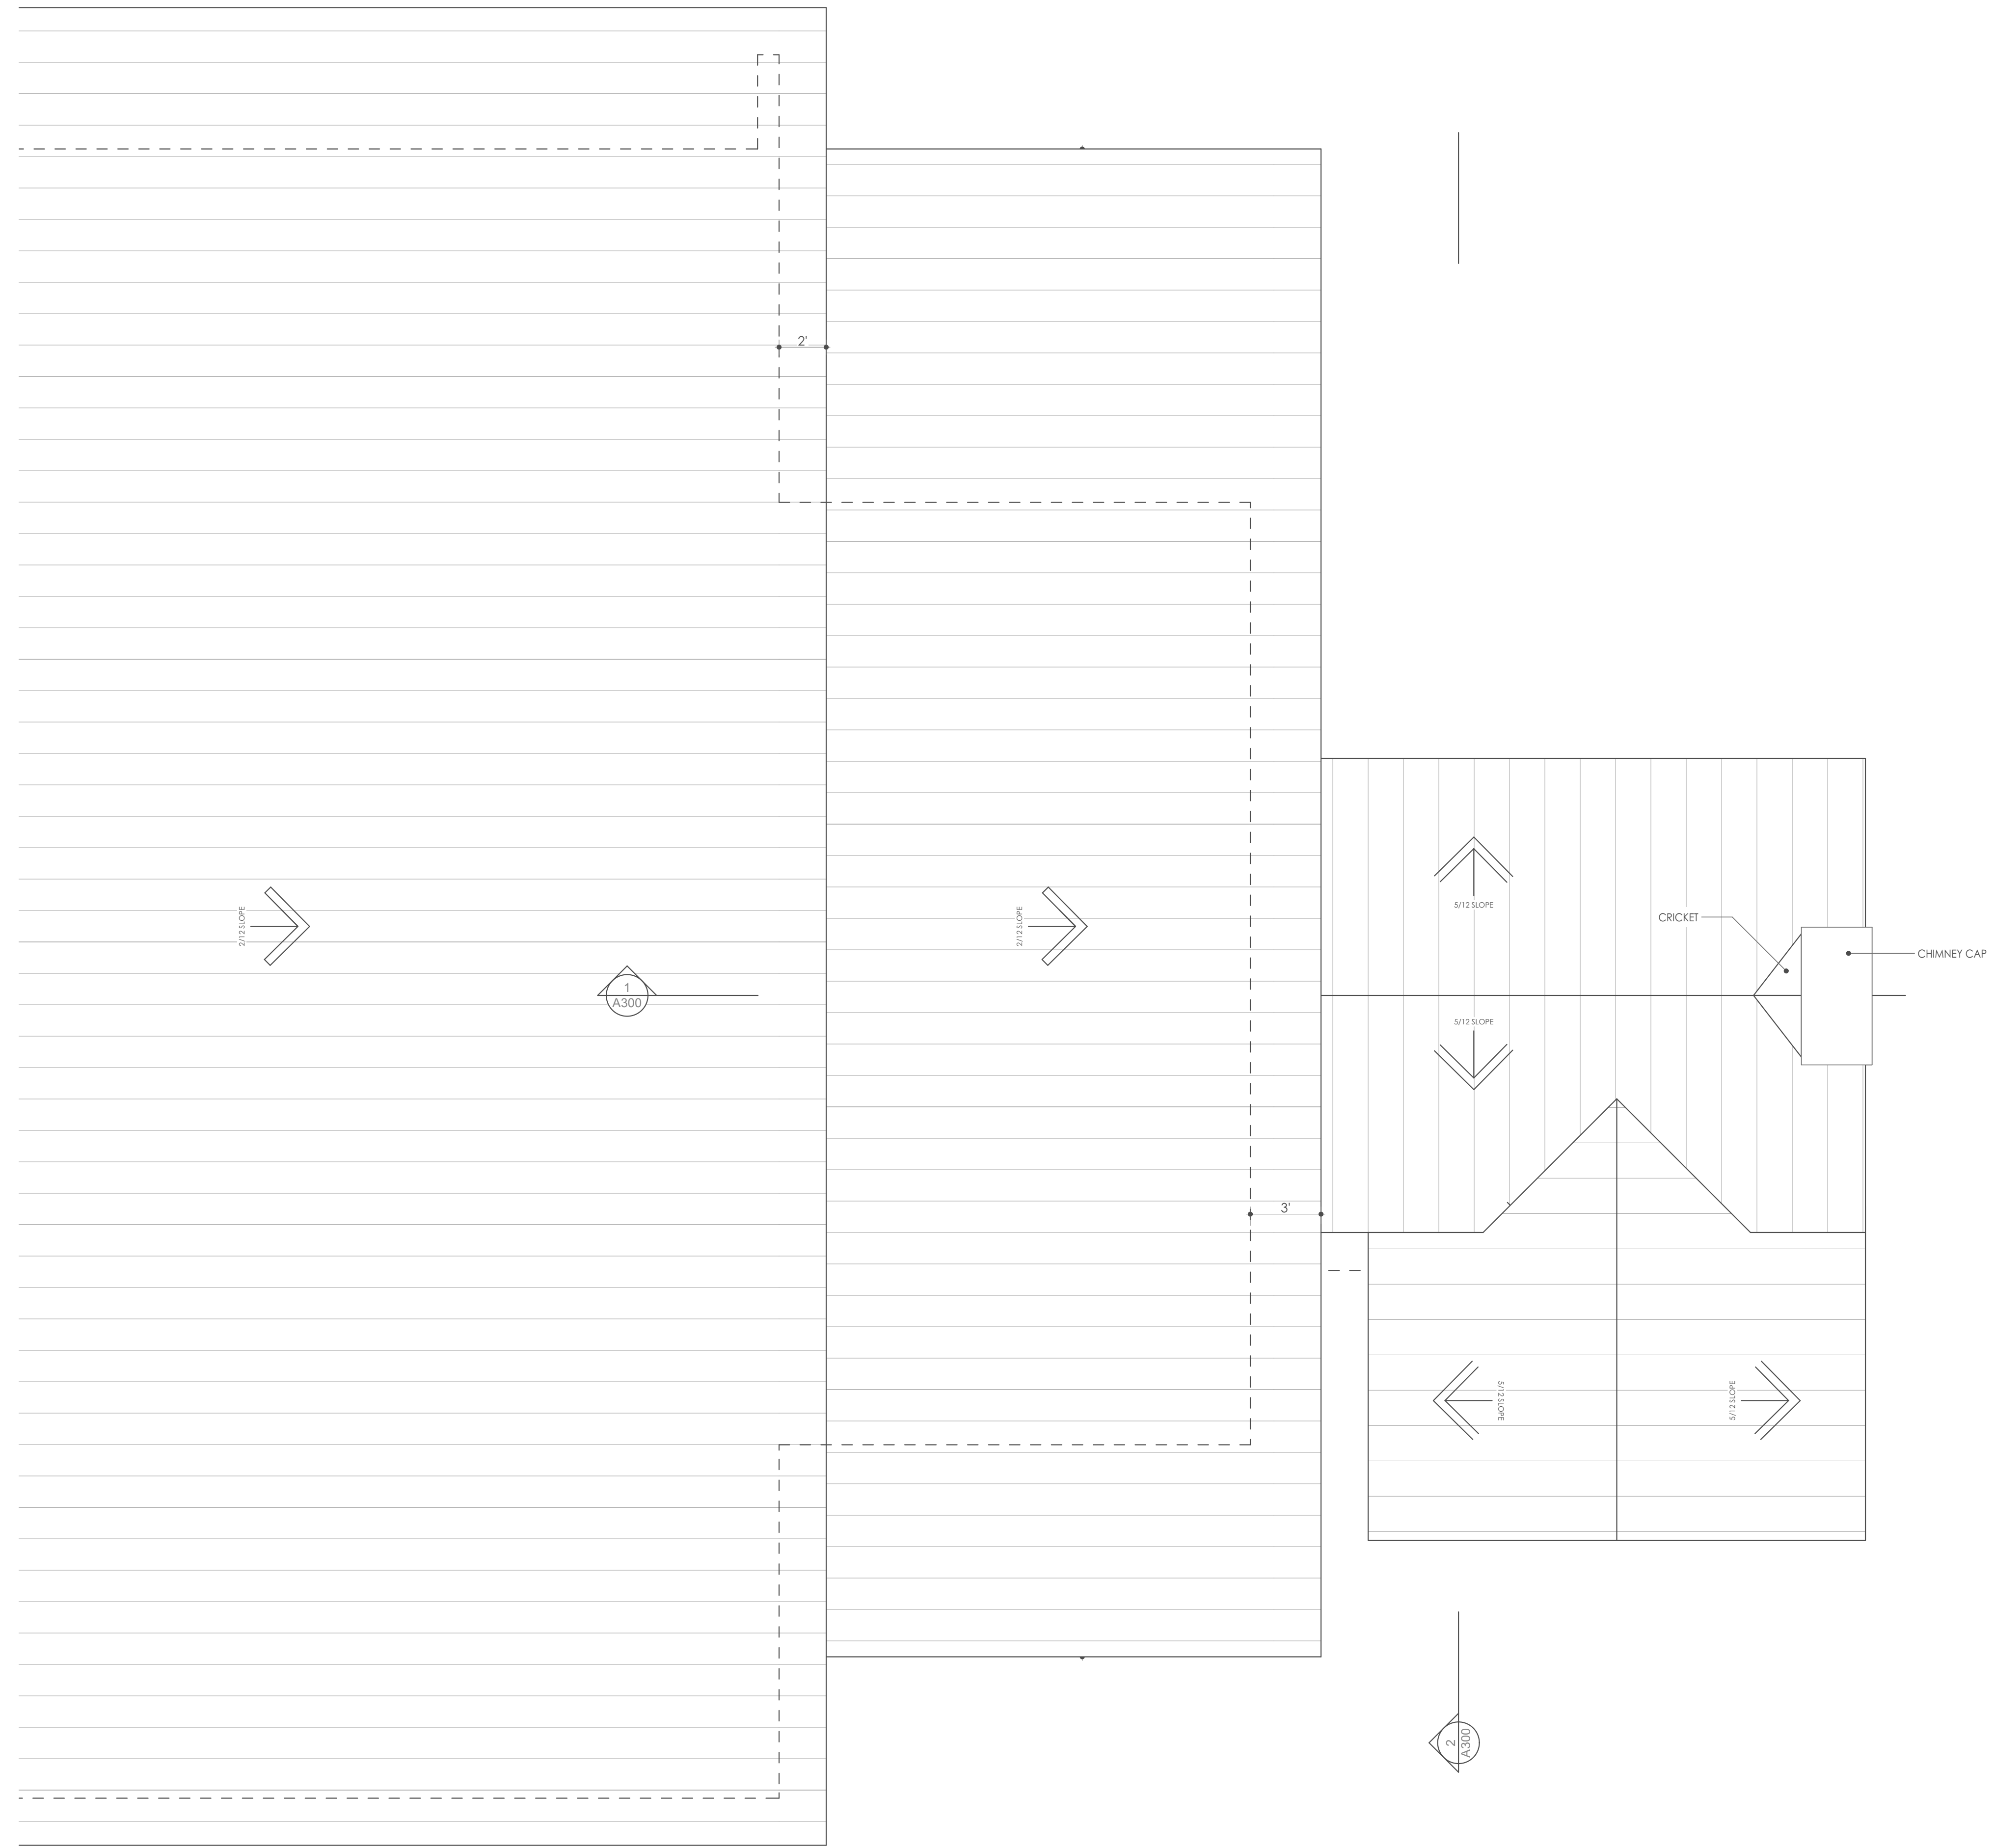

DESIGN ASSOCIATES ARCHITECTS
 50 KING STREET STE. 201 JACKSON WY 83001
 (307) 307-3400
 designassociatesarchitects.com
 PROJECT NO.: 16-12 ARCHITECT: C.T.L.
 © 2013 DESIGN ASSOCIATES ARCHITECTS

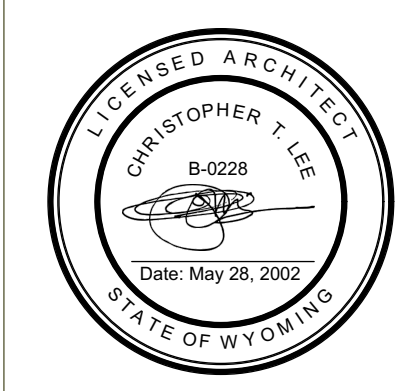

REVISION HISTORY

SYMB	CHANGE	DATE


LOT 2 - FAMILY ROOM ADDITION
 ALPINE, WY

CONCEPT
 5-21-18

A203

ROOF PLAN


ROOF PLAN
 SCALE: 1/4" = 1'-0"

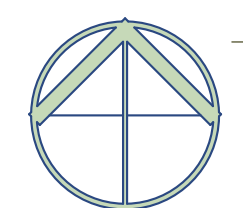




DESIGN ASSOCIATES ARCHITECTS
50 KING STREET STE. 201 JACKSON WY 83001
(307) 733 3600

designassociatesarchitect.com
PROJECT NO.: 16-12 ARCHITECT: CL
© 2013 DESIGN ASSOCIATES ARCHITECTS

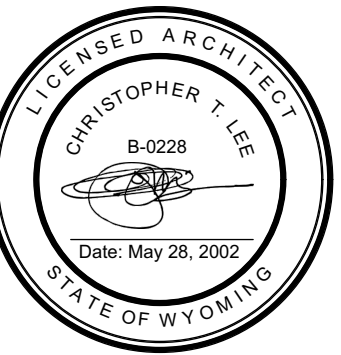


REVISION HISTORY

SYMB	CHANGE	DATE

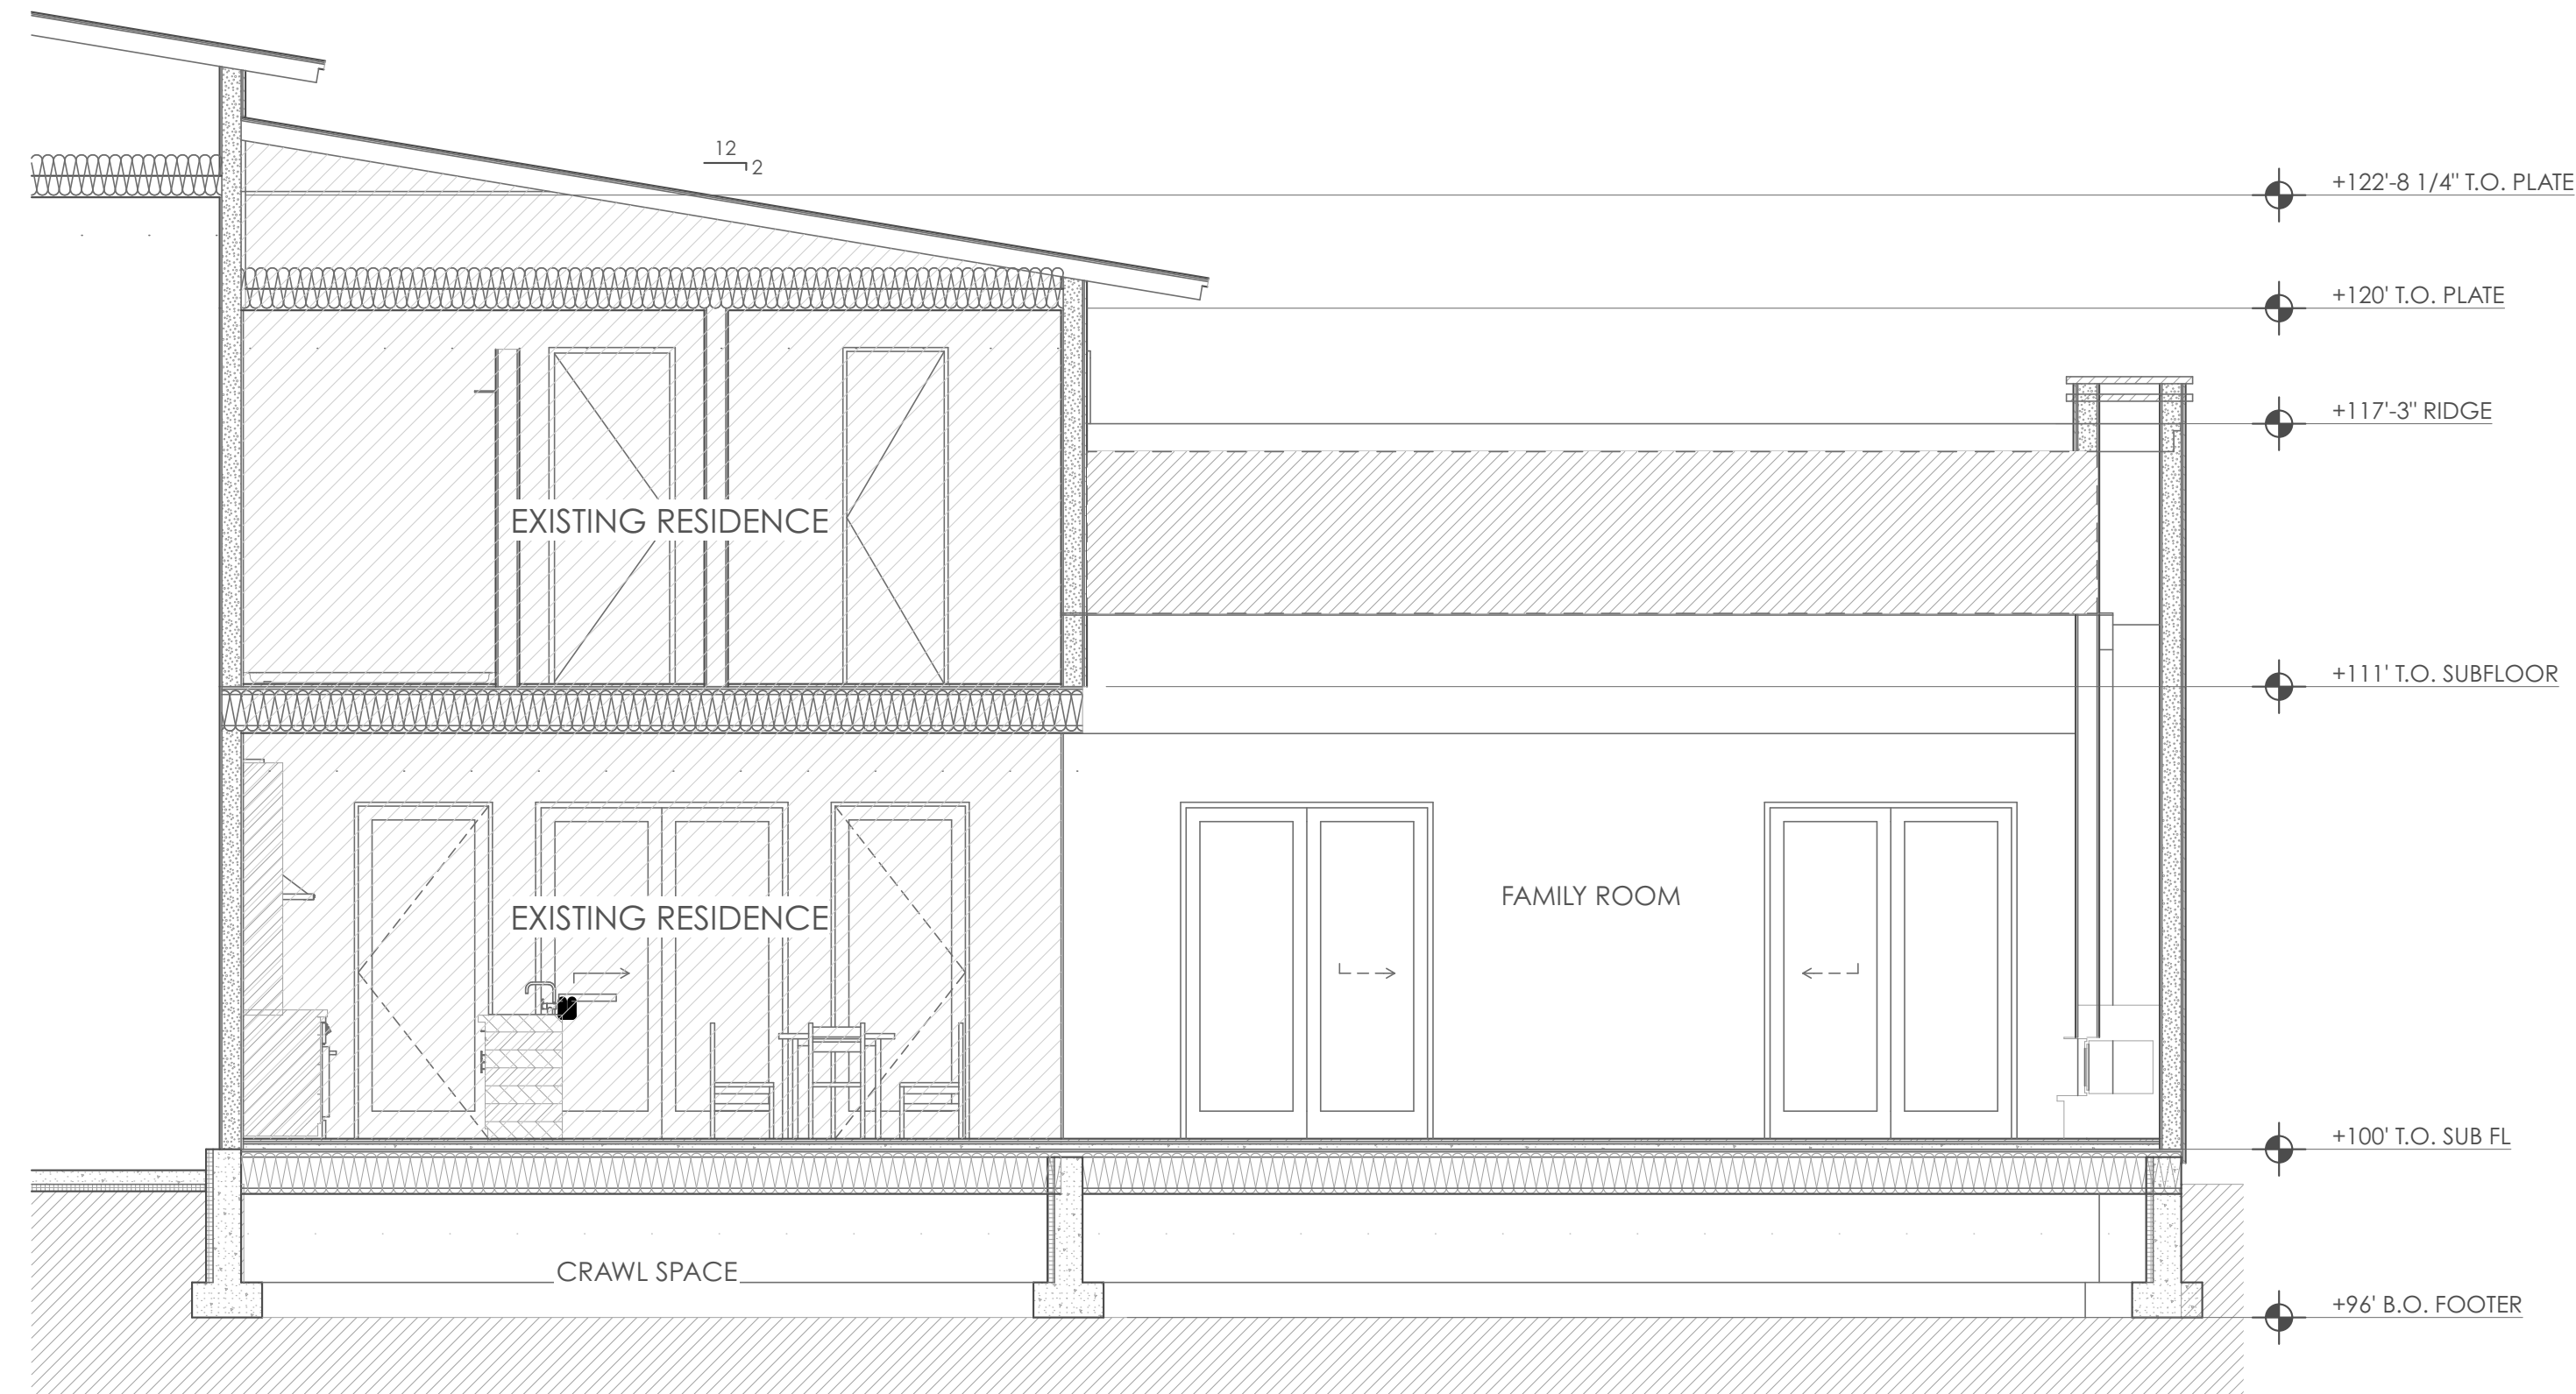

1 SECTION
SCALE: 1/4" = 1'-0"

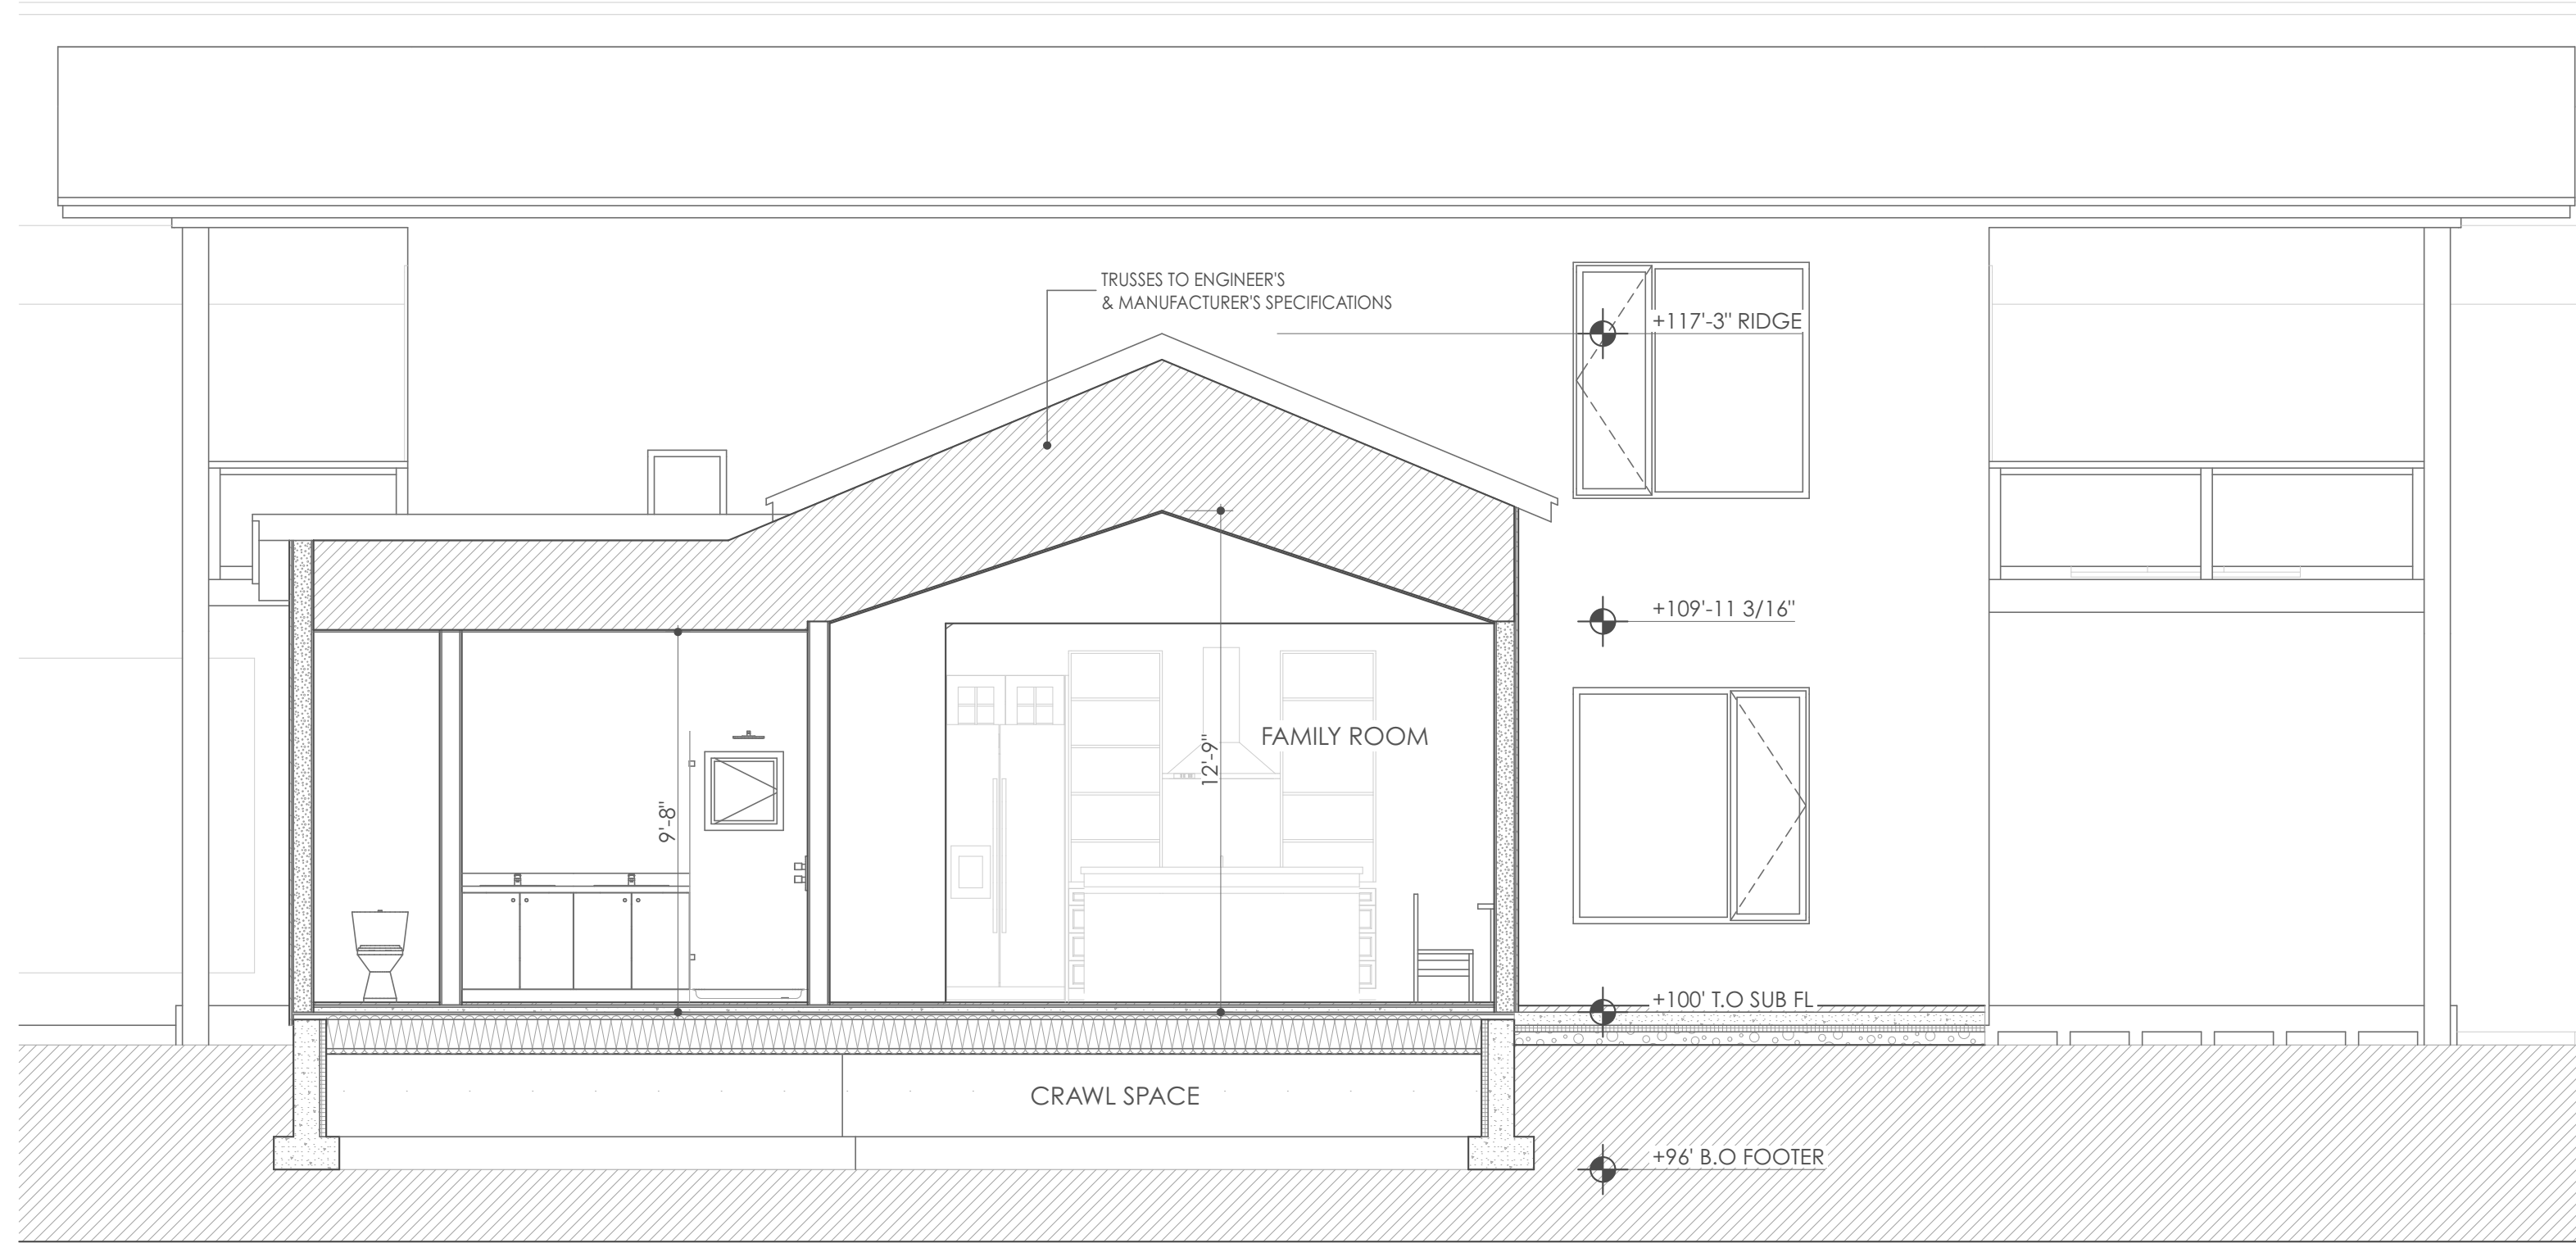


2 SECTION
SCALE: 1/4" = 1'-0"

LOT 2 - FAMILY ROOM ADDITION
ALPINE, WY

CONCEPT
5-21-18

A300

SECTION

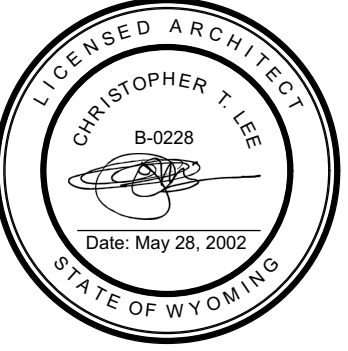


REVISION HISTORY

SYMB	CHANGE	DATE




SOUTH ELEVATION

SCALE: 1/8" = 1'-0"

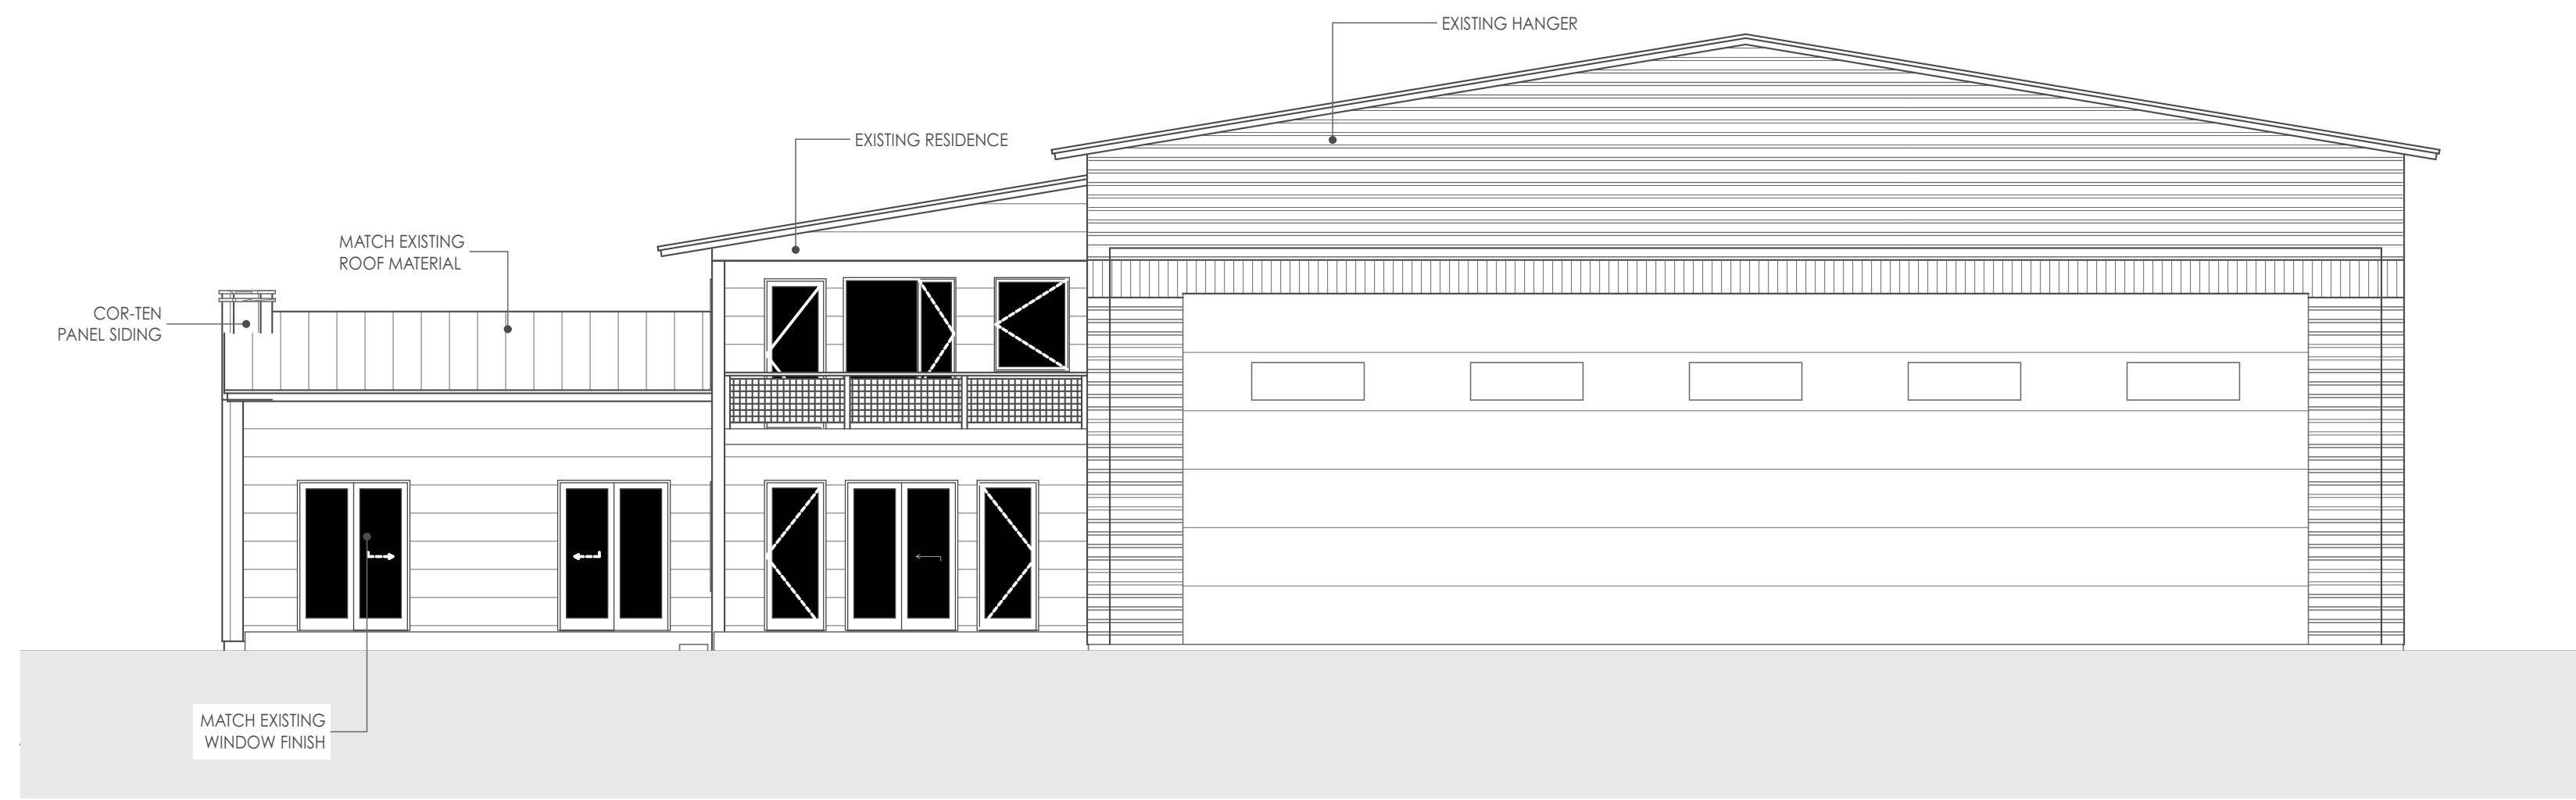

NORTH ELEVATION

SCALE: 1/8" = 1'-0"

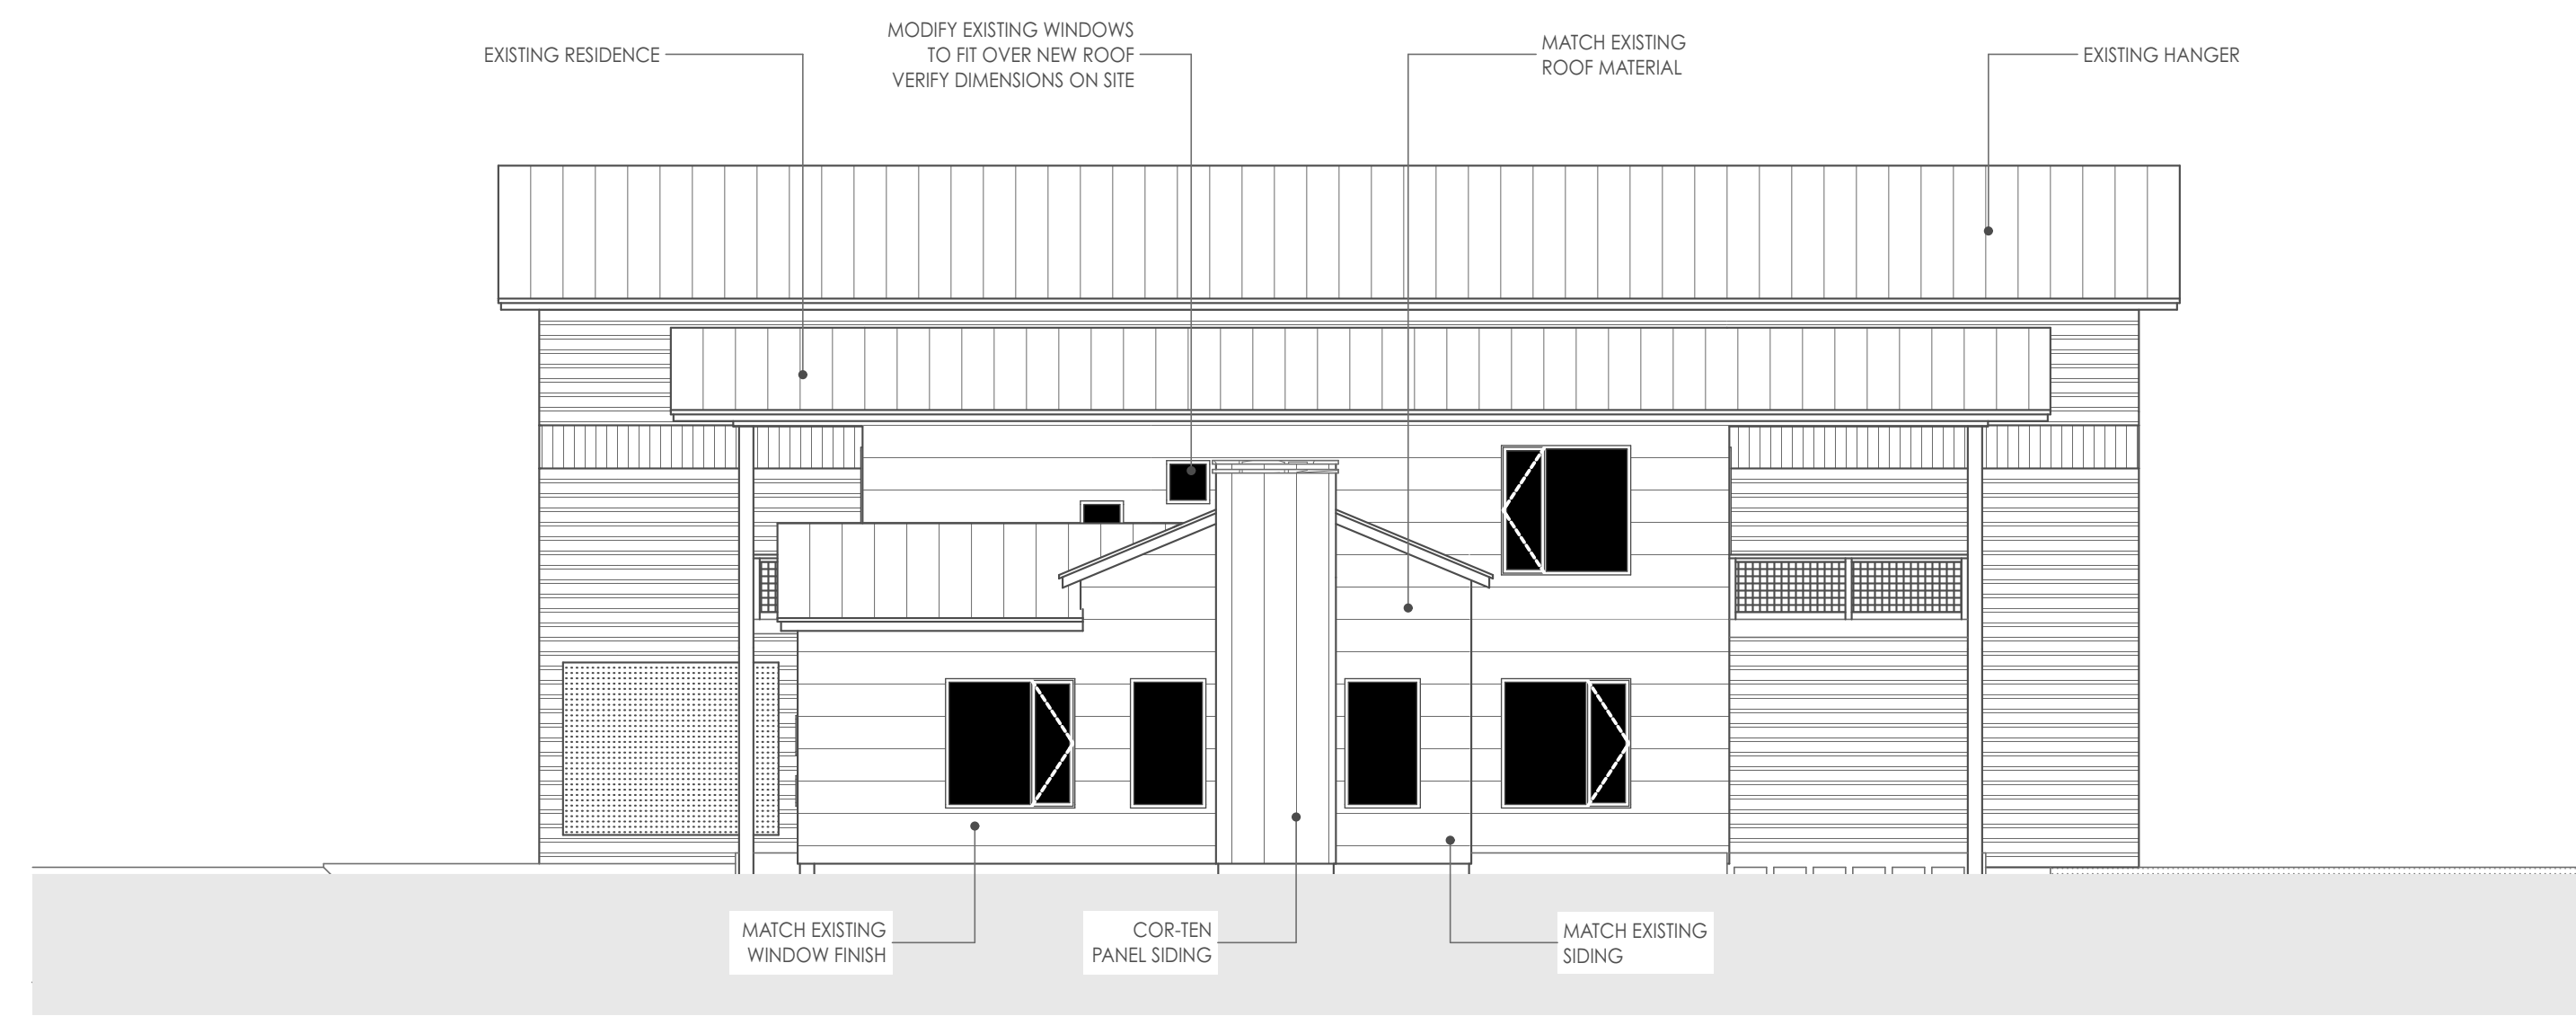

EAST ELEVATION


SCALE: 1/8" = 1'-0"

LOT 2 - FAMILY ROOM ADDITION
ALPINE, WY

CONCEPT
5-21-18

A400


ELEVATION

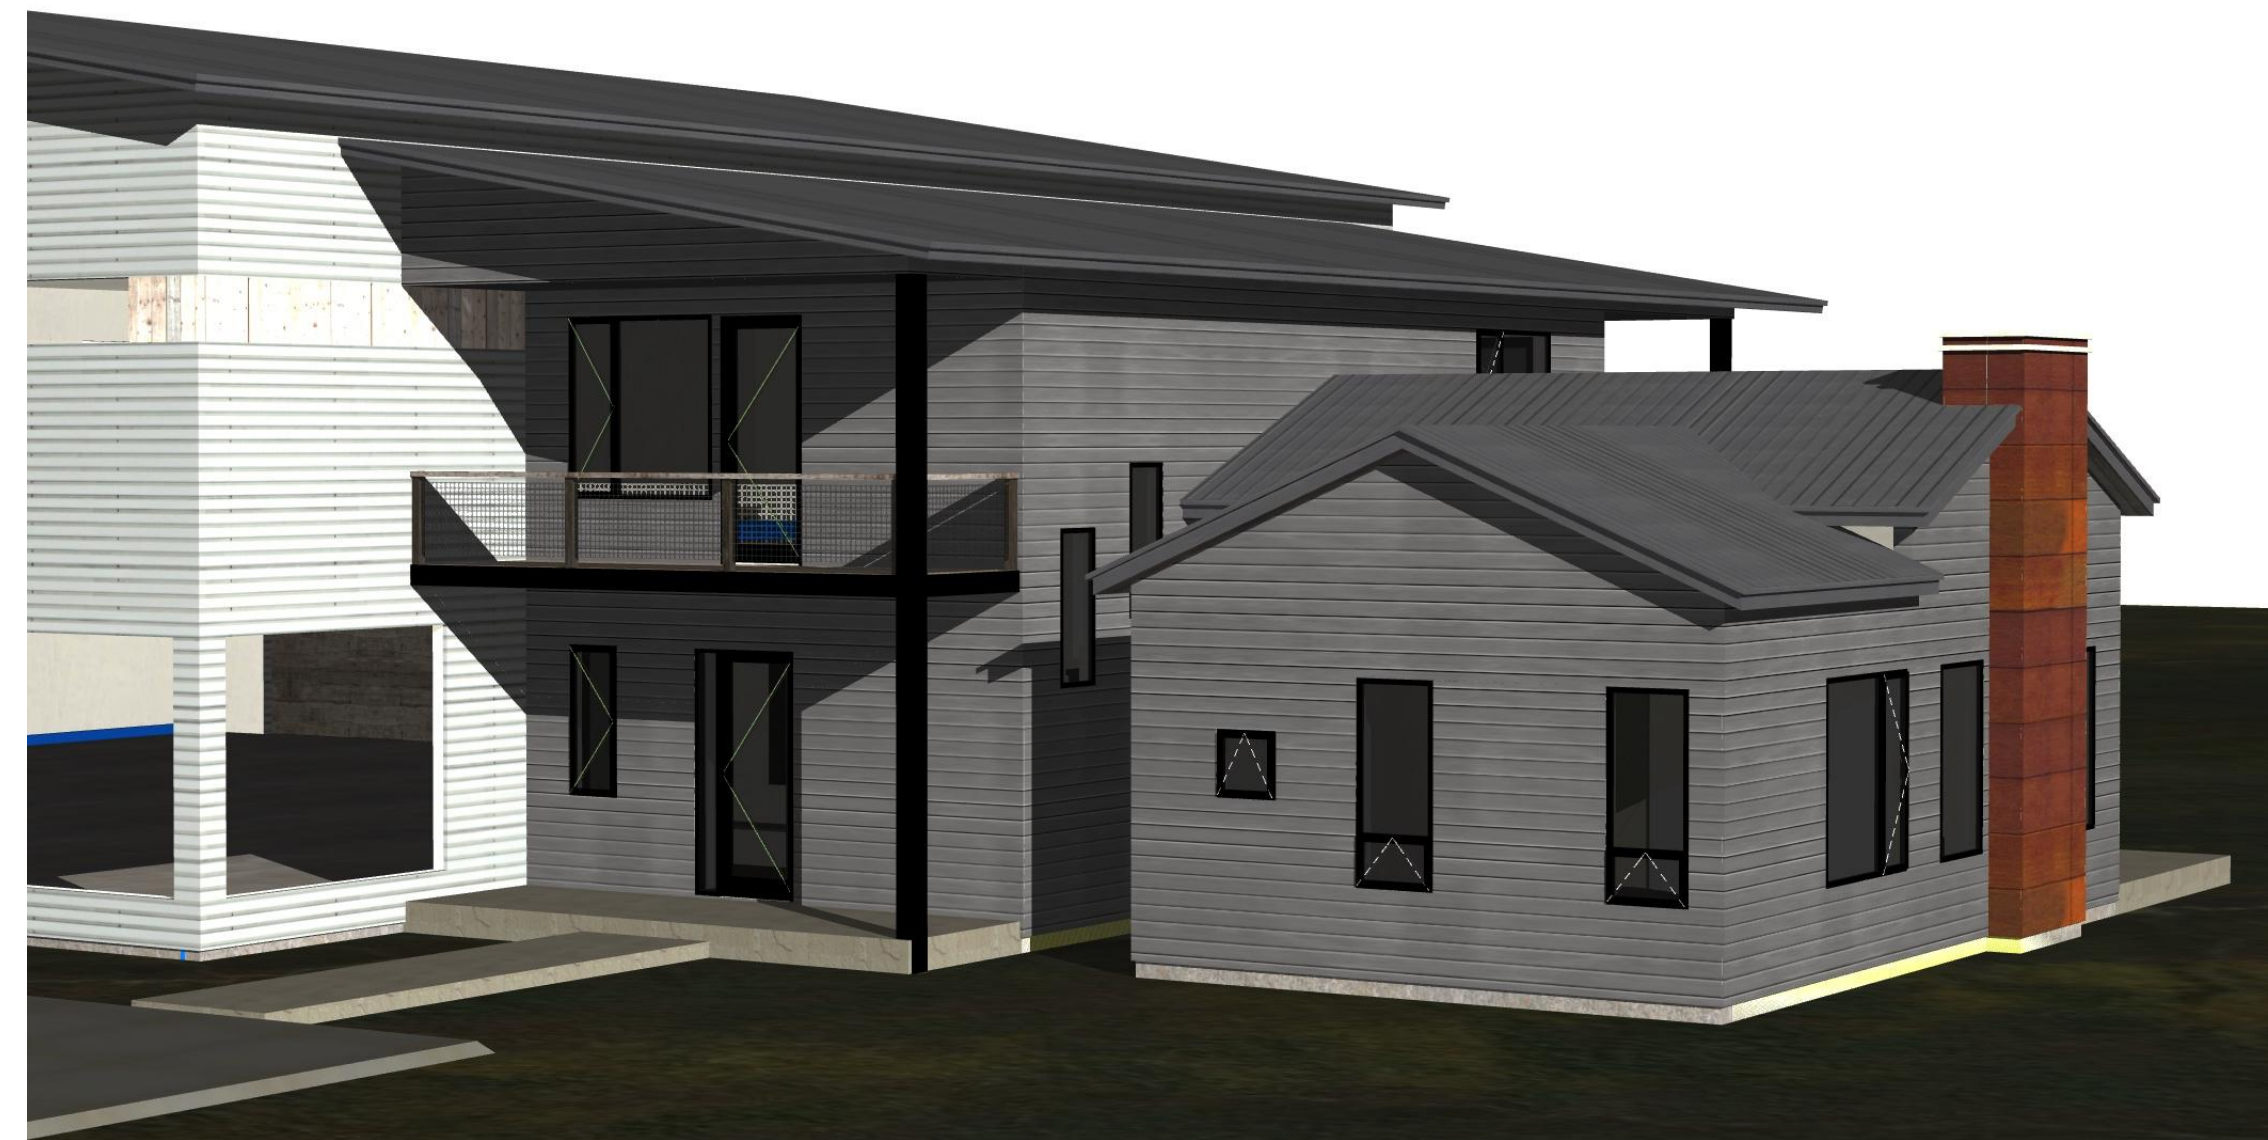

EXTERNAL 1



EXTERNAL 2

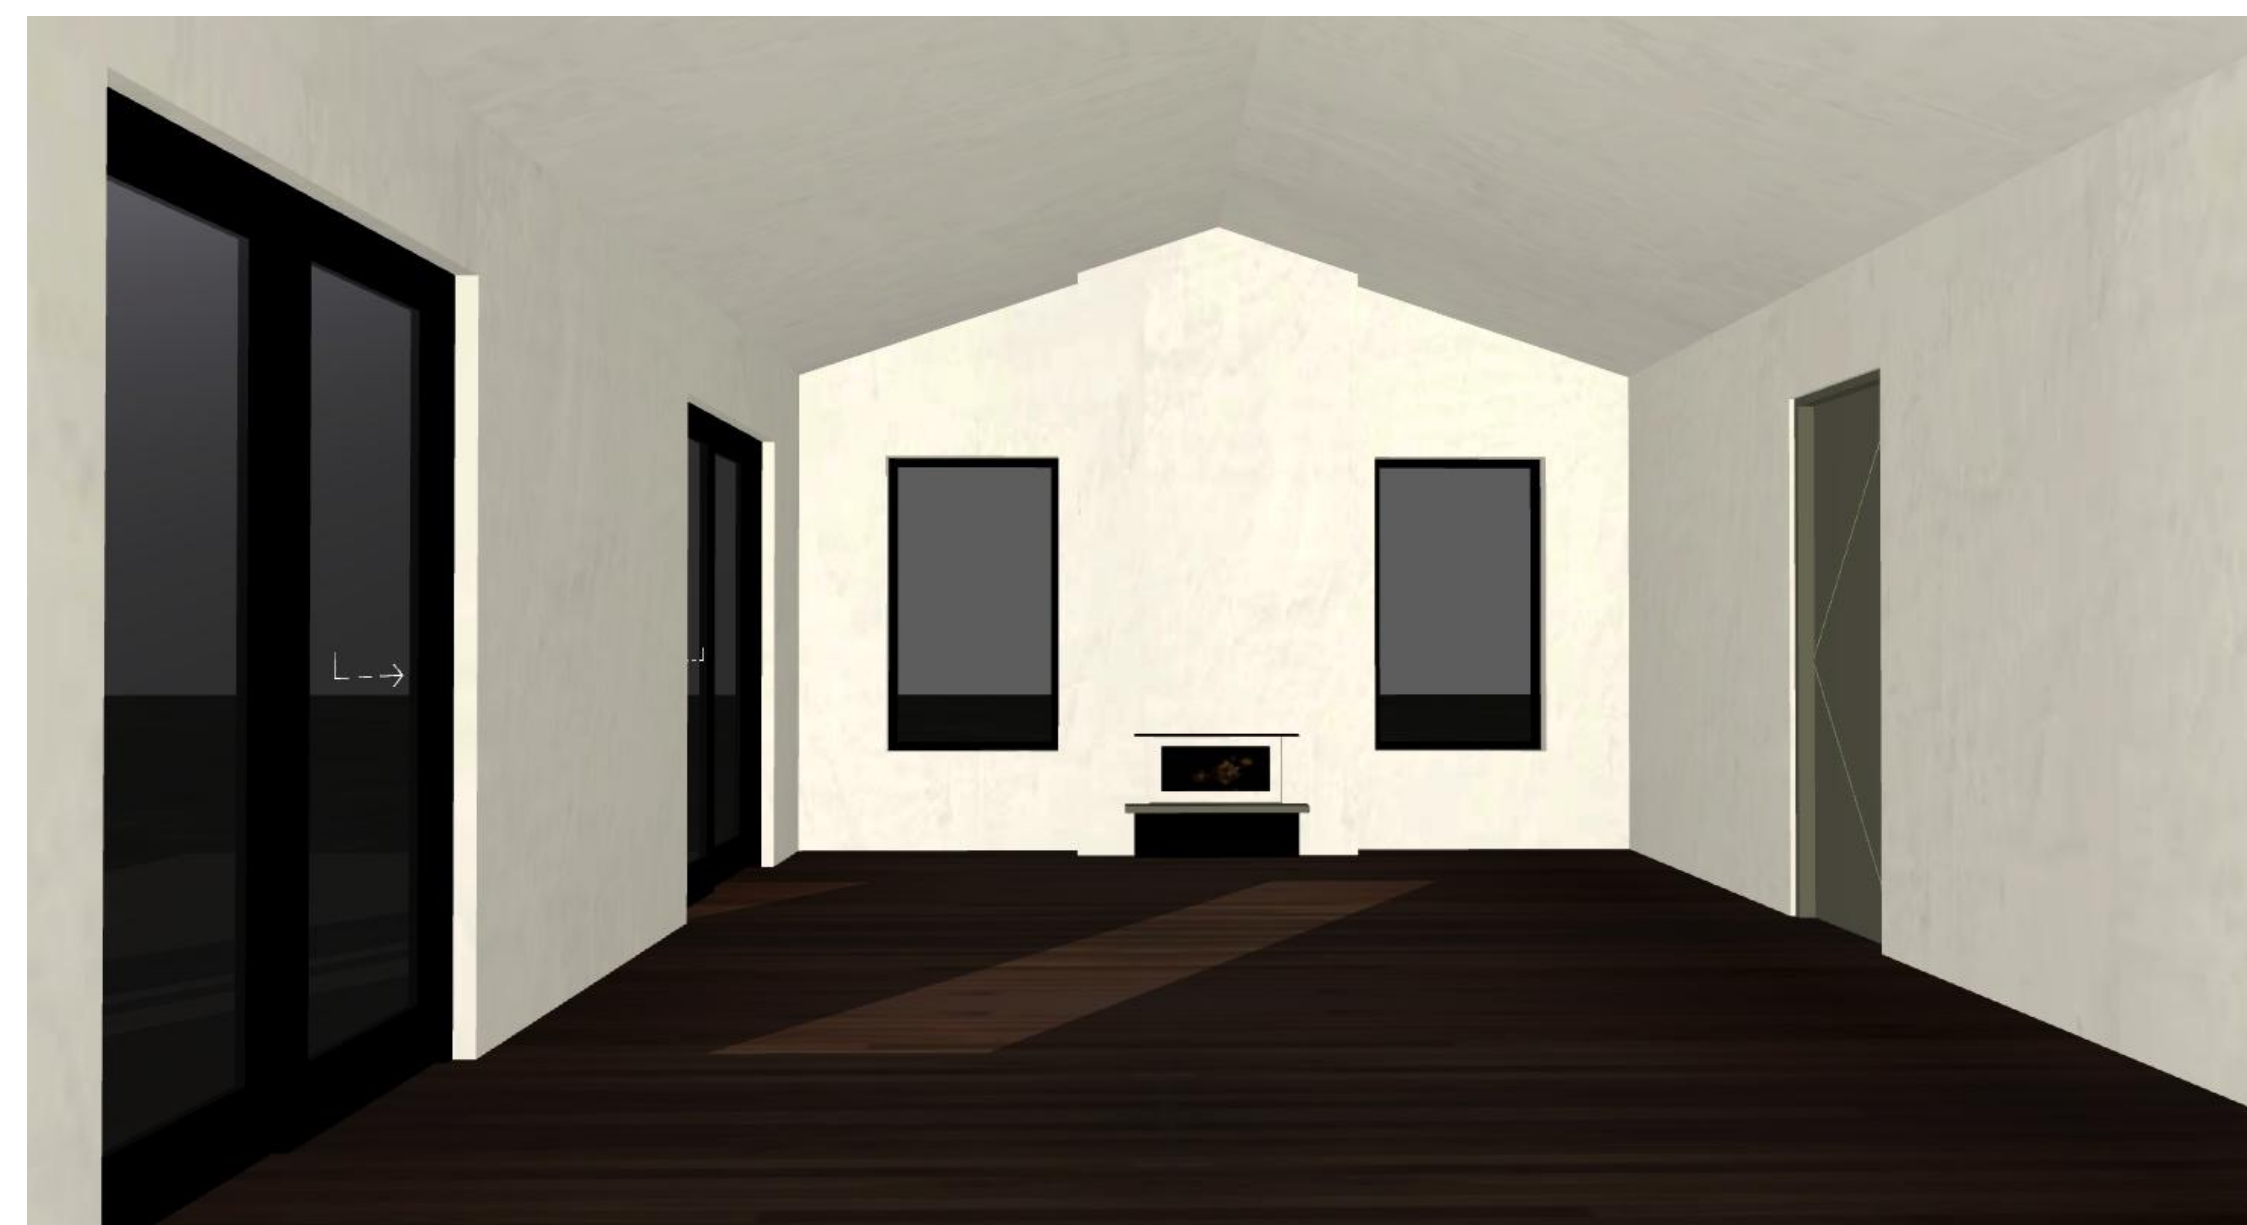


INTERNAL 1



DESIGN ASSOCIATES ARCHITECTS
50 KING STREET STE. 201 JACKSON WY 83001
(307) 307-3400

designassociatesarchitects.com
PROJECT NO.: 16-12 ARCHITECT: C.T.L.
© 2013 DESIGN ASSOCIATES ARCHITECTS

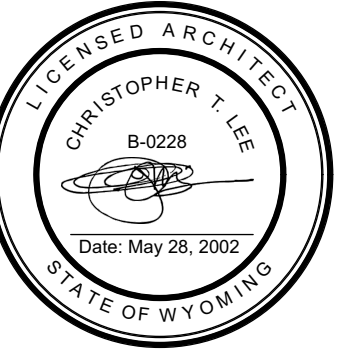

REVISION HISTORY

SYMB	CHANGE	DATE

LOT 2 - FAMILY ROOM ADDITION
ALPINE, WY

CONCEPT
5-21-18

A900

RENDERS