


REFUGE LOT 13

THE REFUGE AIRPARK SUBDIVISION -APLINE WY
 CONSTRUCTION
 28-8-18



DESIGN ASSOCIATES ARCHITECTS
 50 S KING STREET, STE 201 JACKSON WY
 (307) 733 3600
 designassociatesarchitects.com
 PROJECT NO.: #P1 ARCHITECT: CIL
 © 2017 DESIGN ASSOCIATES ARCHITECTS

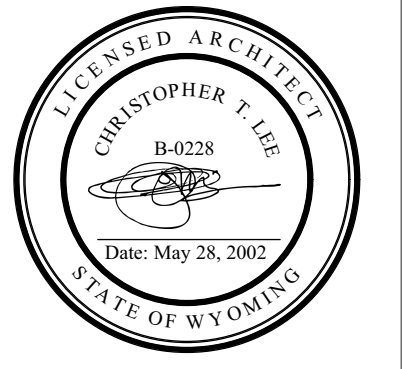


ISSUE HISTORY		
SYM.	ISSUE	DATE
1	CONSTRUCTION	28-8-18

REFUGE LOT 13
 THE REFUGE AIRPARK SUBDIVISION
 APLINE, WY 83128

CONSTRUCTION
 28-8-18

A000

COVER

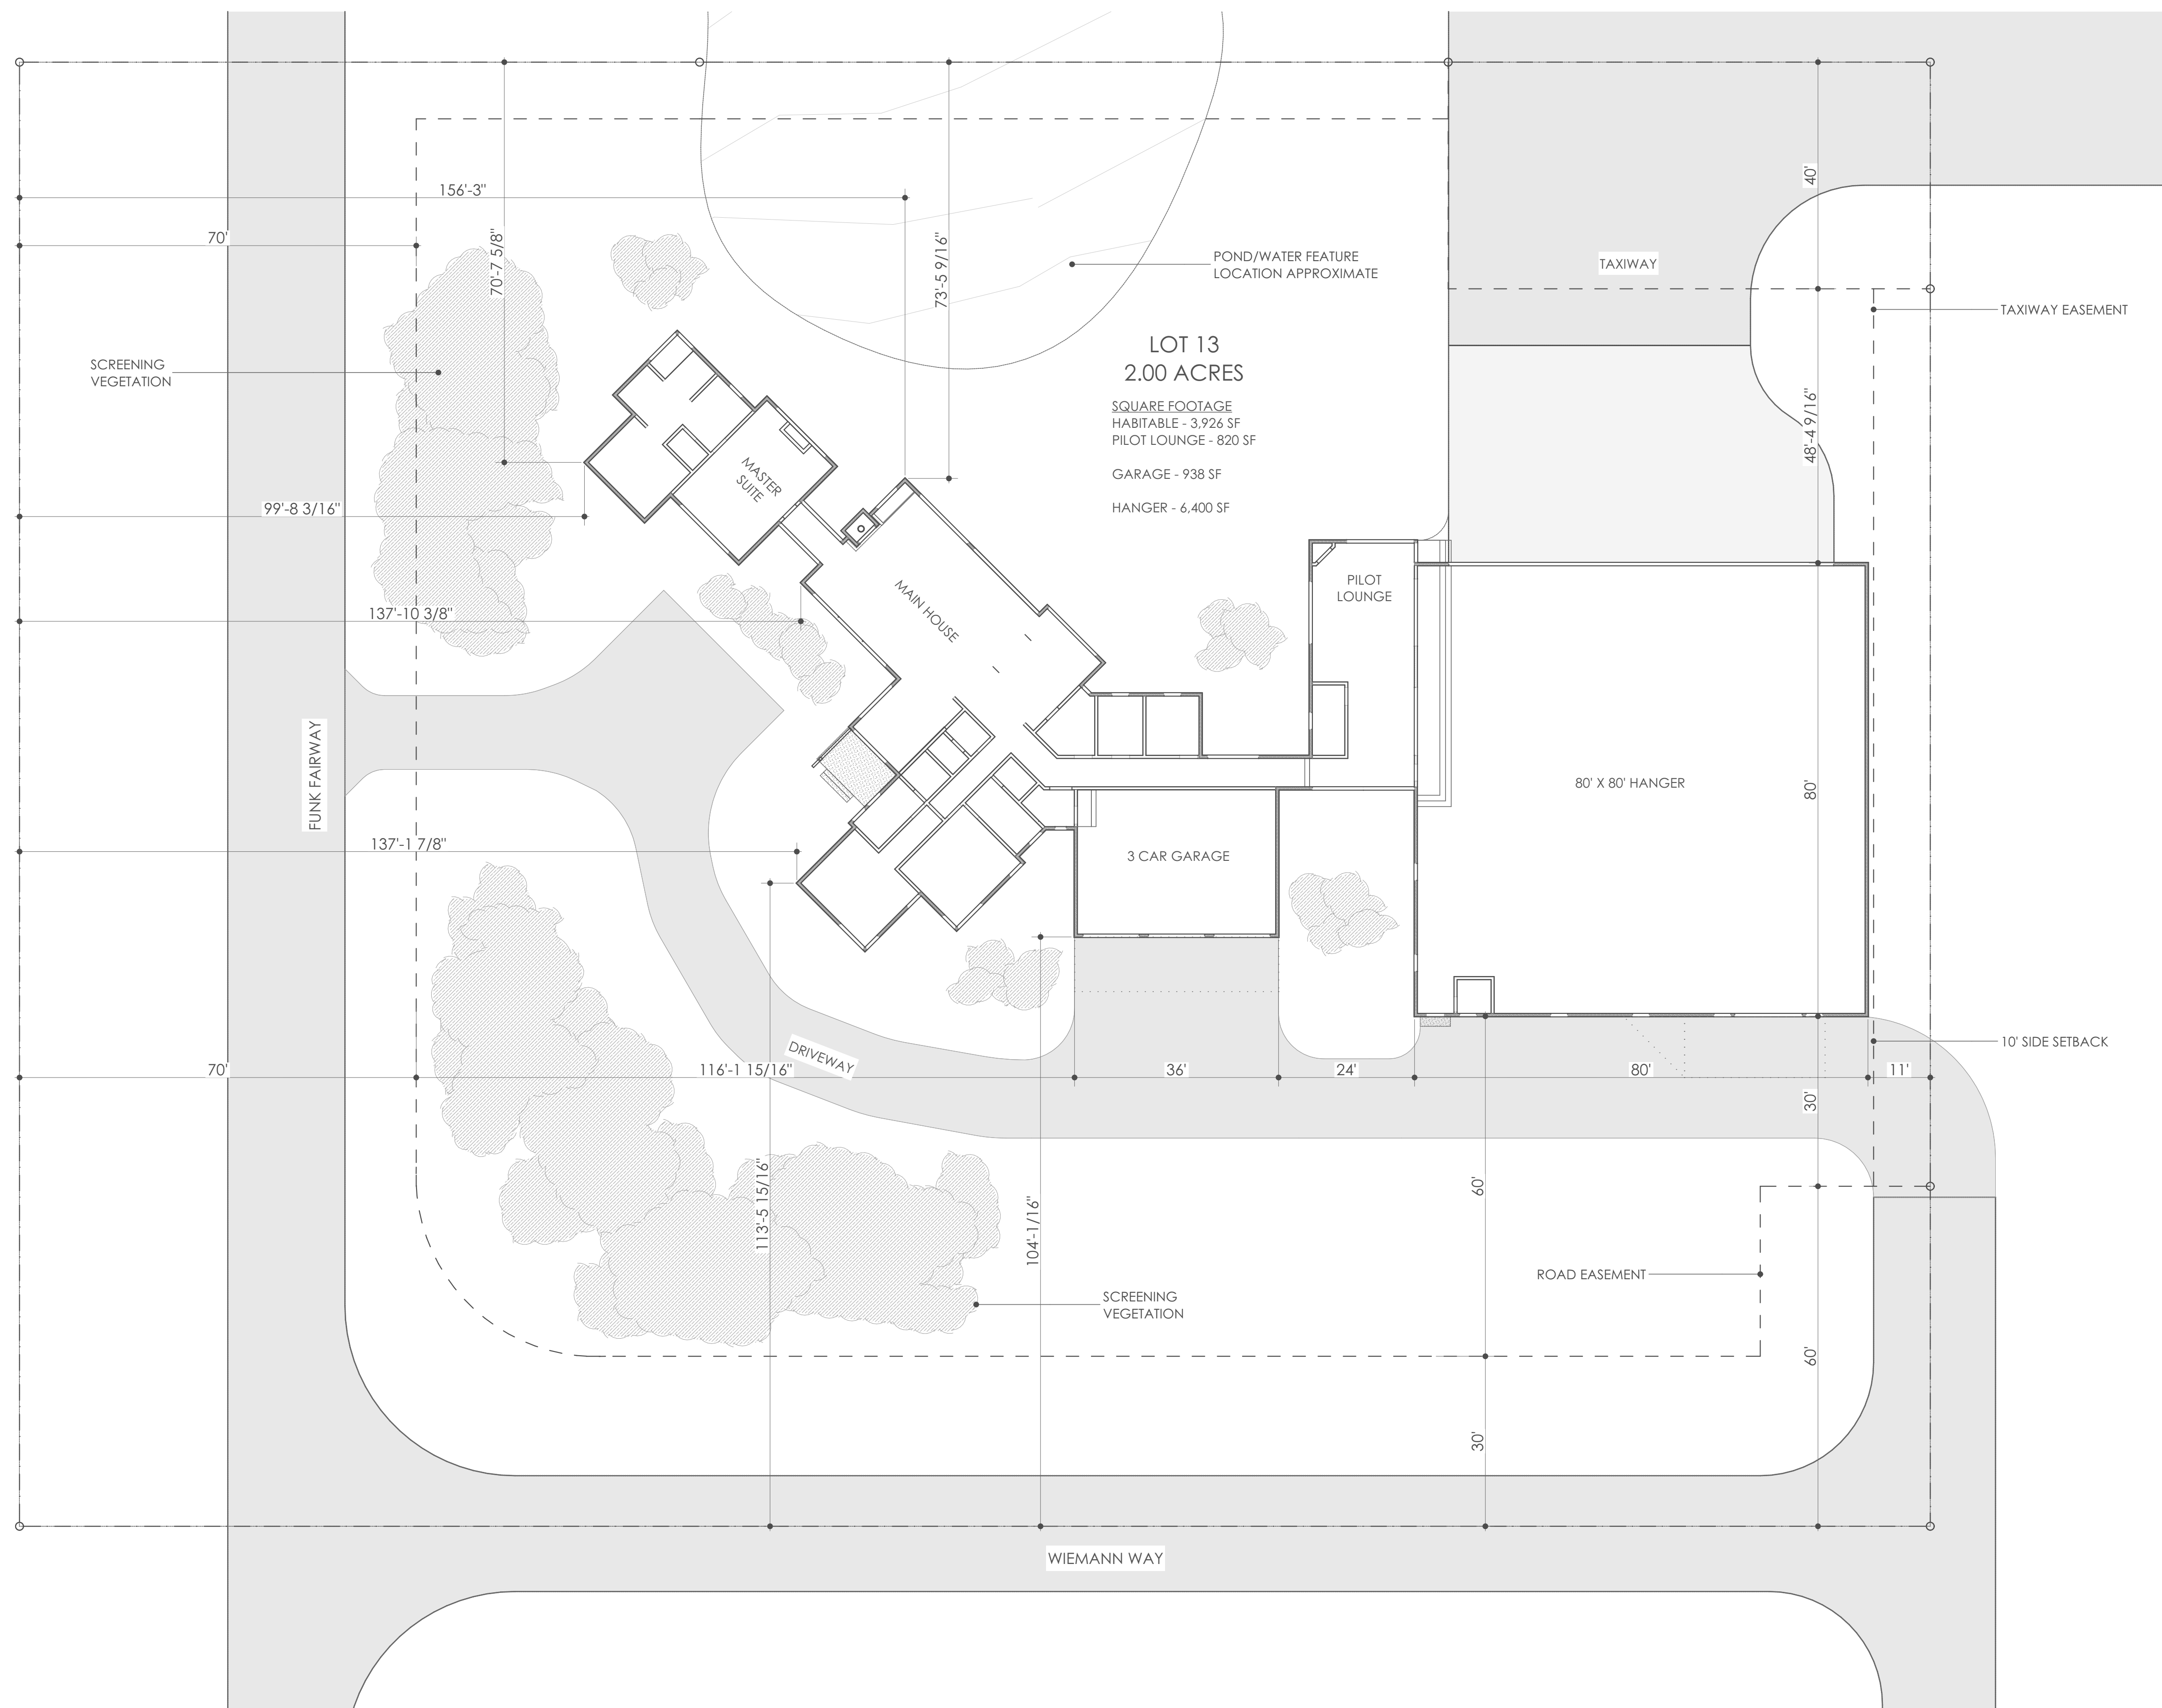

LOT 13
2.00 ACRES
 SQUARE FOOTAGE
 HABITABLE - 3,926 SF
 PILOT LOUNGE - 820 SF
 GARAGE - 938 SF
 HANGER - 6,400 SF



DESIGN ASSOCIATES ARCHITECTS
 50 S KING STREET, STE 201 JACKSON WY
 (307) 733 3600
 designassociatesarchitects.com
 PROJECT NO.: #P1 ARCHITECT: CTL
 © 2017 DESIGN ASSOCIATES ARCHITECTS



ISSUE HISTORY		
SYM.	ISSUE	DATE
1	CONSTRUCTION	28-8-18


REFUGE LOT 13
 THE REFUGE AIRPARK SUBDIVISION
 APLINE, WY 83128


CONSTRUCTION
 28-8-18

A100

SITE PLAN

SITE PLAN
 SCALE: 1/16" = 1'-0"

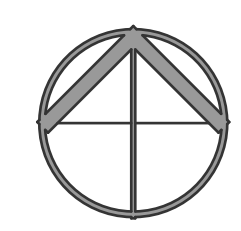


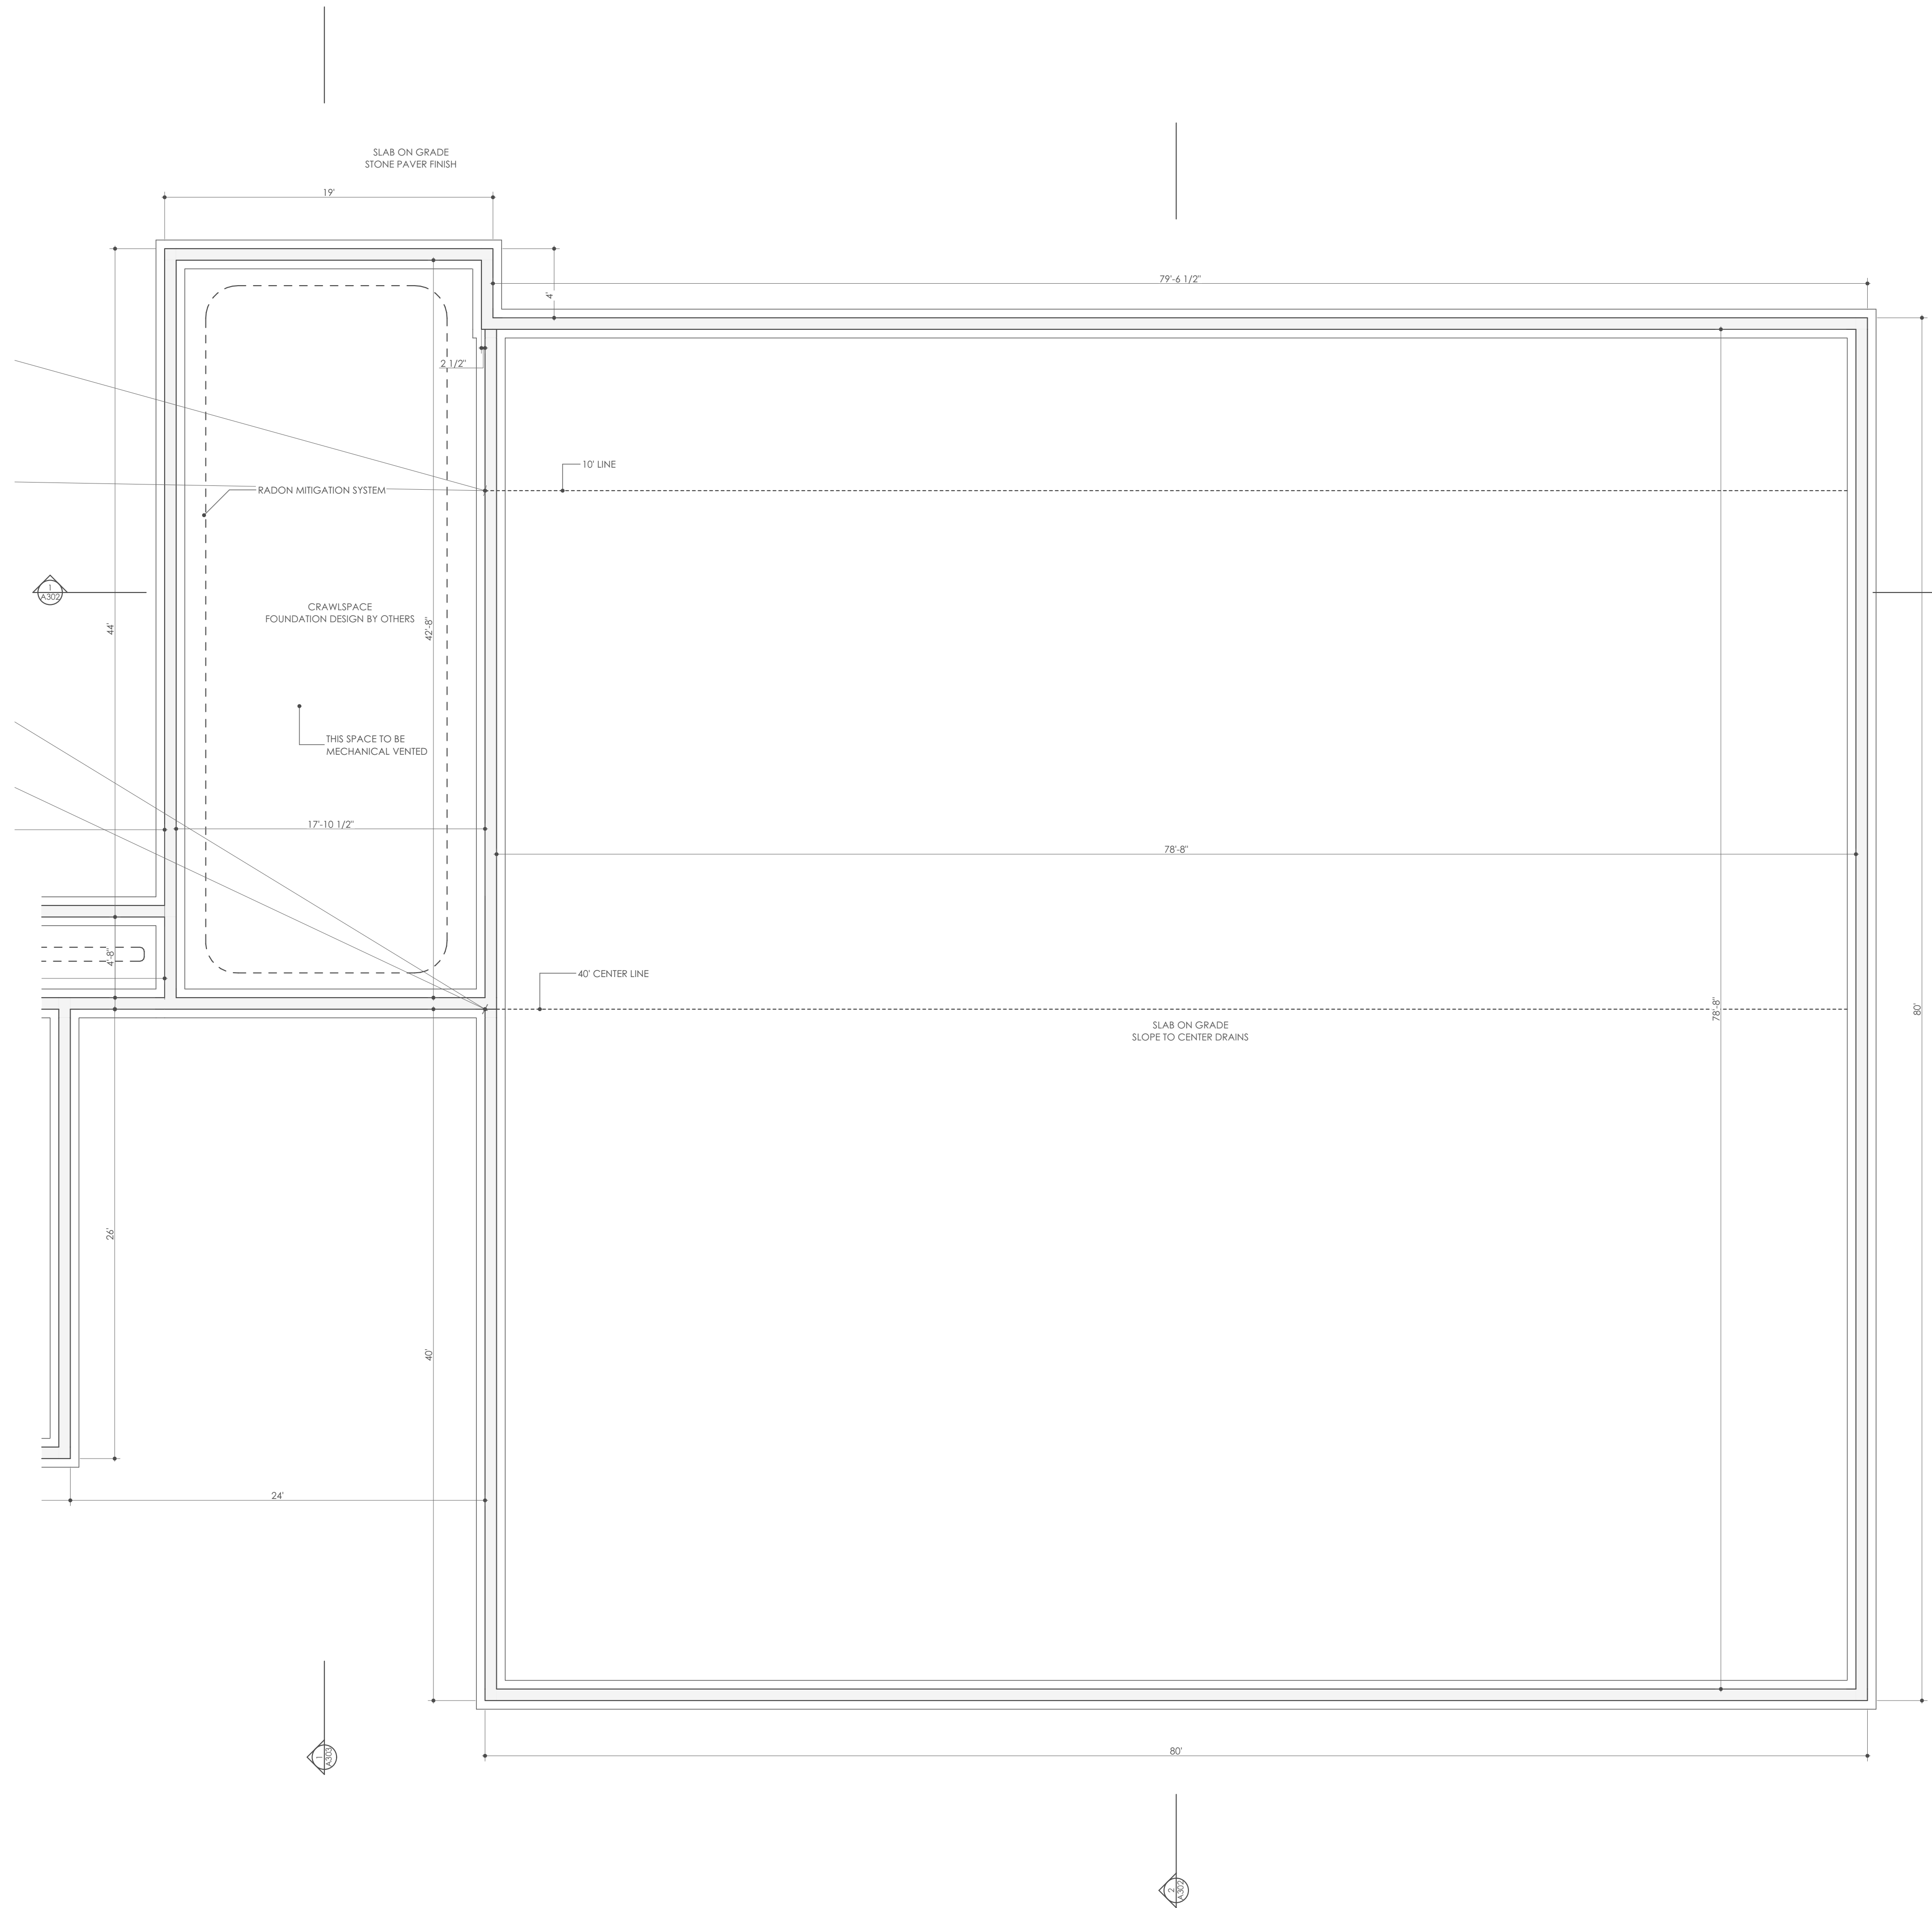

HANGER FOUNDATION PLAN
 SCALE: 3/16" = 1'-0"



DESIGN ASSOCIATES ARCHITECTS
 50 S KING STREET, STE 201 JACKSON WY
 (307) 733 3600
 designassociatesarchitects.com
 PROJECT NO.: #P1 ARCHITECT: CIL
 © 2017 DESIGN ASSOCIATES ARCHITECTS

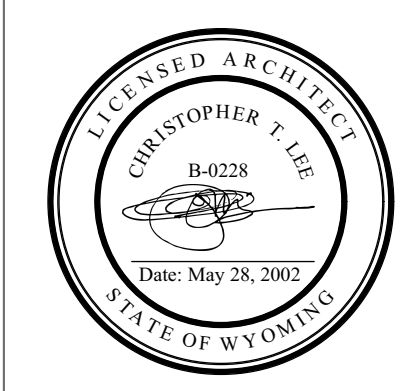


ISSUE HISTORY		
SYM.	ISSUE	DATE
1	CONSTRUCTION	28-8-18

REFUGE LOT 13
 THE REFUGE AIRPARK SUBDIVISION
 APLINE, WY 83128

CONSTRUCTION
 28-8-18

A201

PLANS

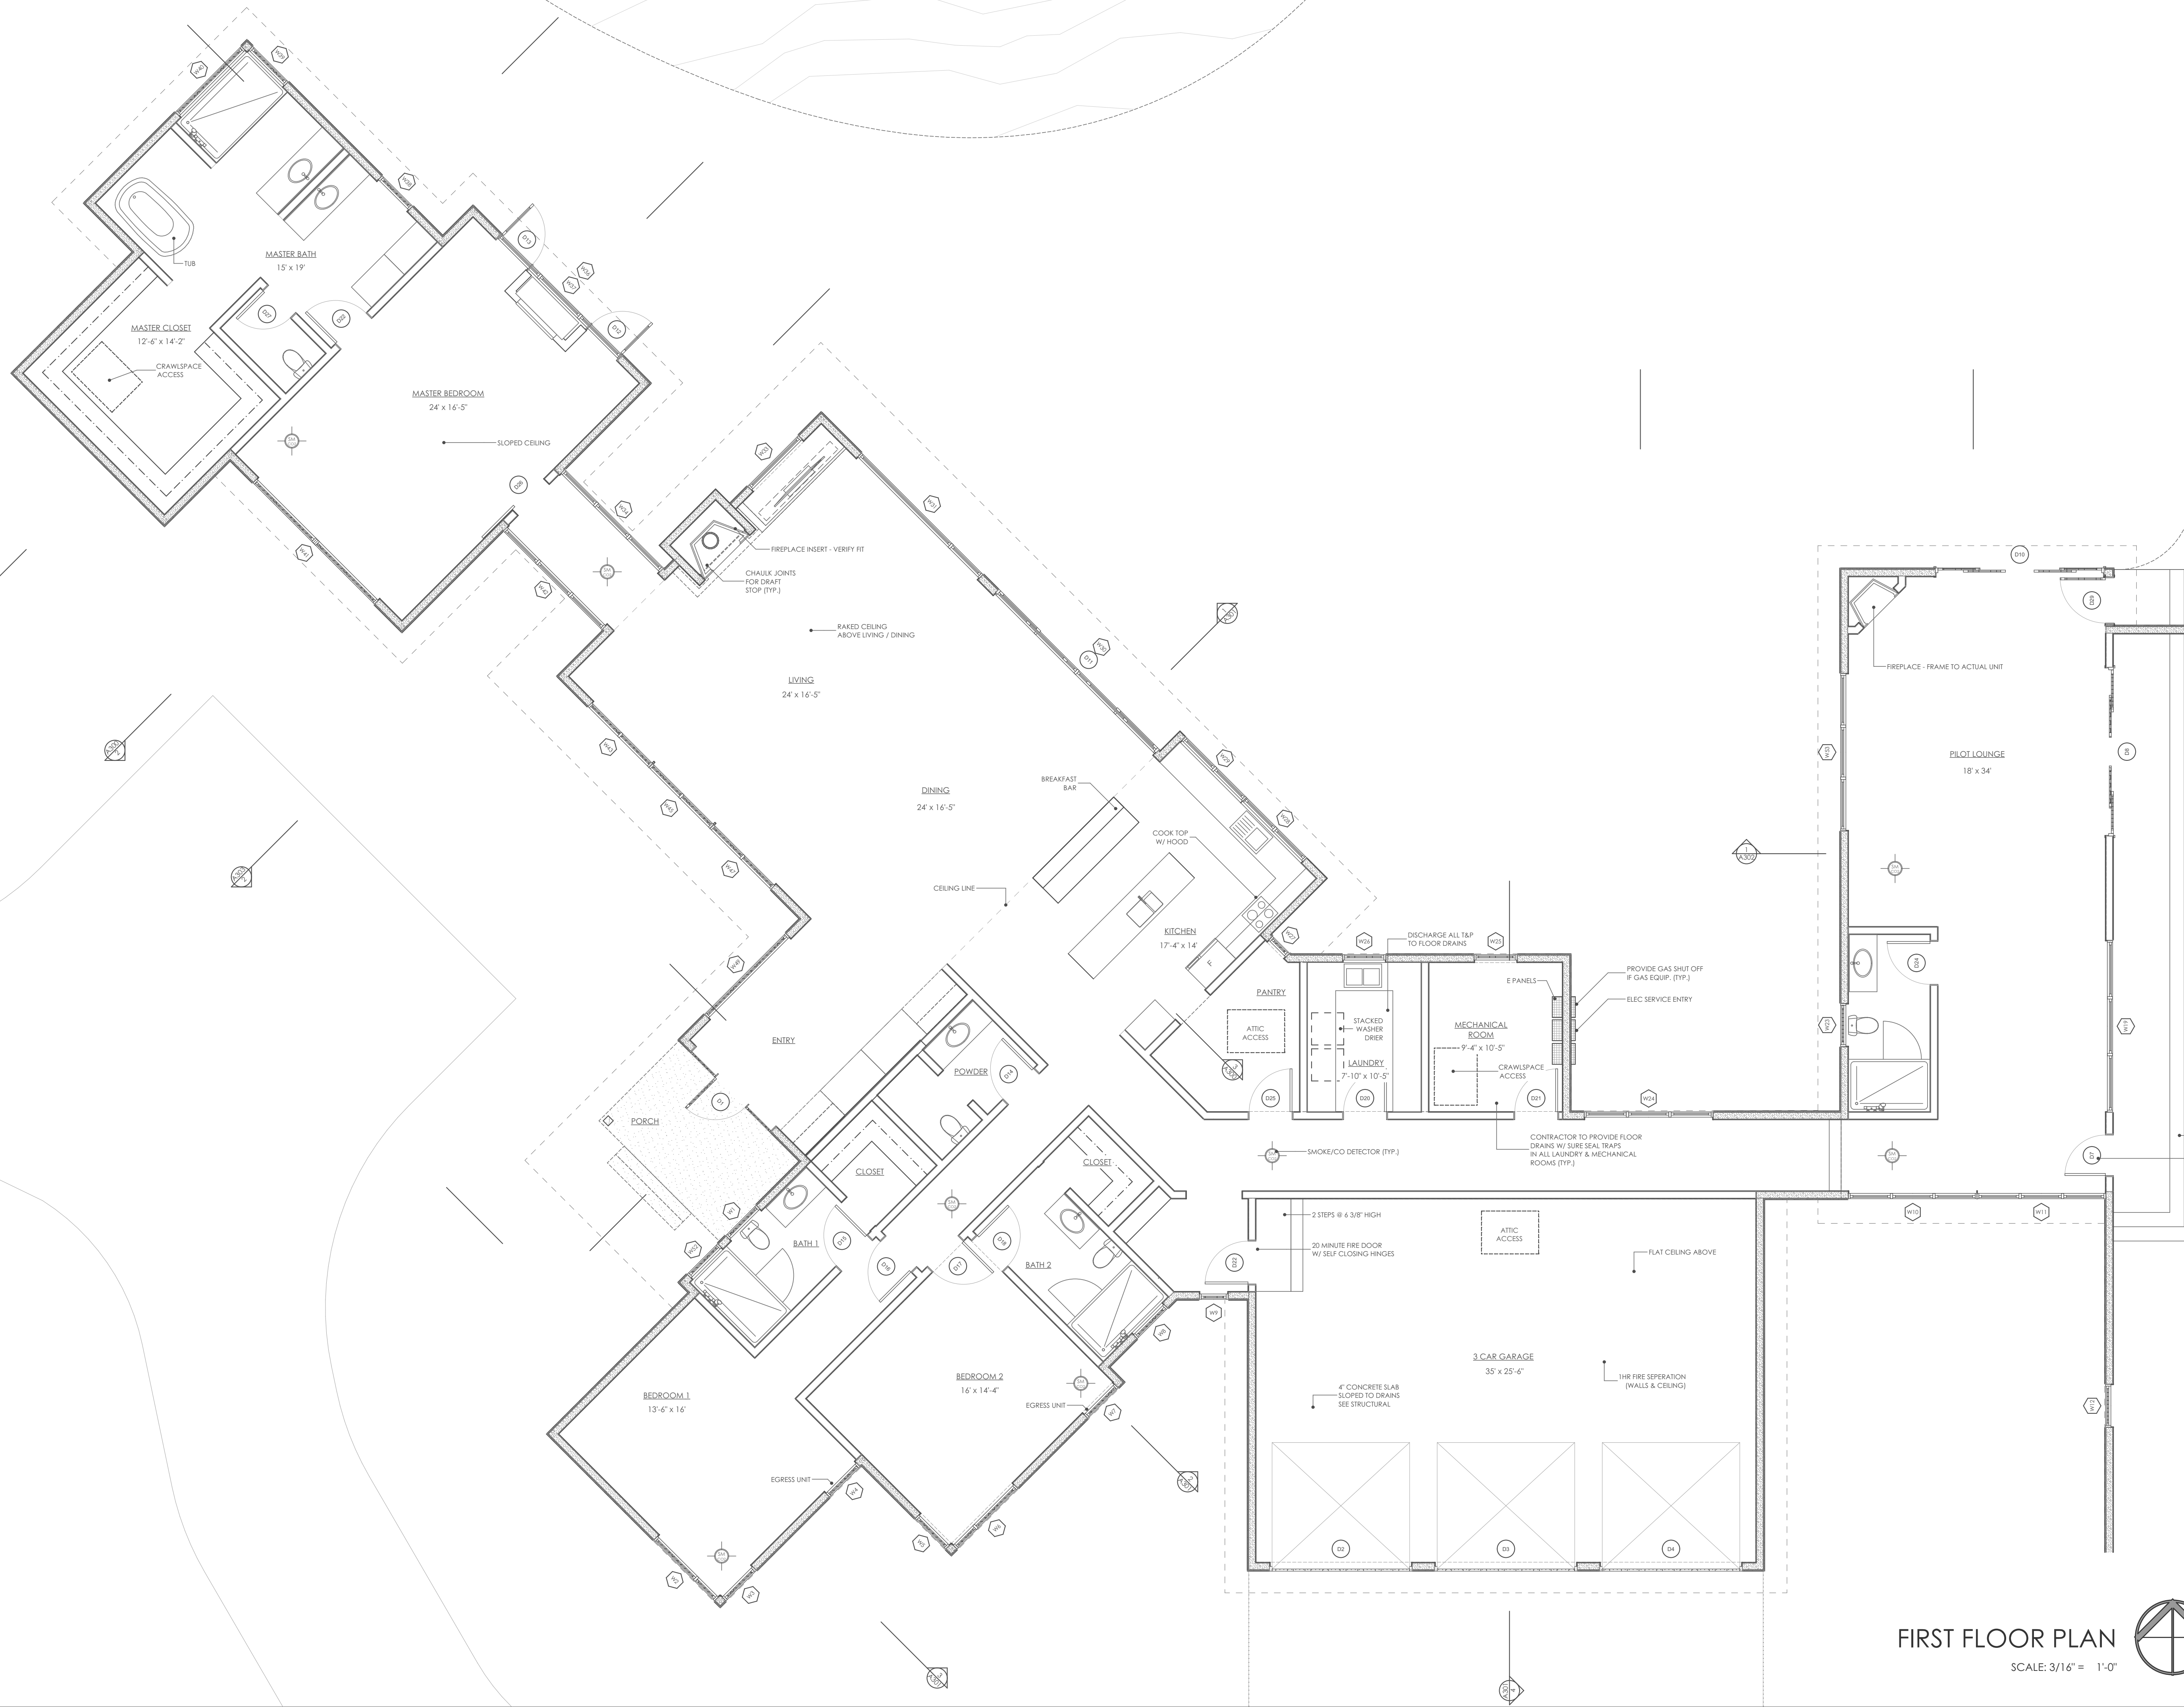

FIRST FLOOR PLAN
SCALE: 3/16" = 1'-0"



DESIGN ASSOCIATES ARCHITECTS
50 S KING STREET, STE 201 JACKSON WY
(307) 733 3600
designassociatesarchitects.com
PROJECT NO.: #P1 ARCHITECT: CL
© 2017 DESIGN ASSOCIATES ARCHITECTS




ISSUE HISTORY		
SYM.	ISSUE	DATE
1	CONSTRUCTION	28-8-18

REFUGE LOT 13
THE REFUGE AIRPARK SUBDIVISION
APLINE, WY 83128


CONSTRUCTION
28-8-18

A202


PLANS

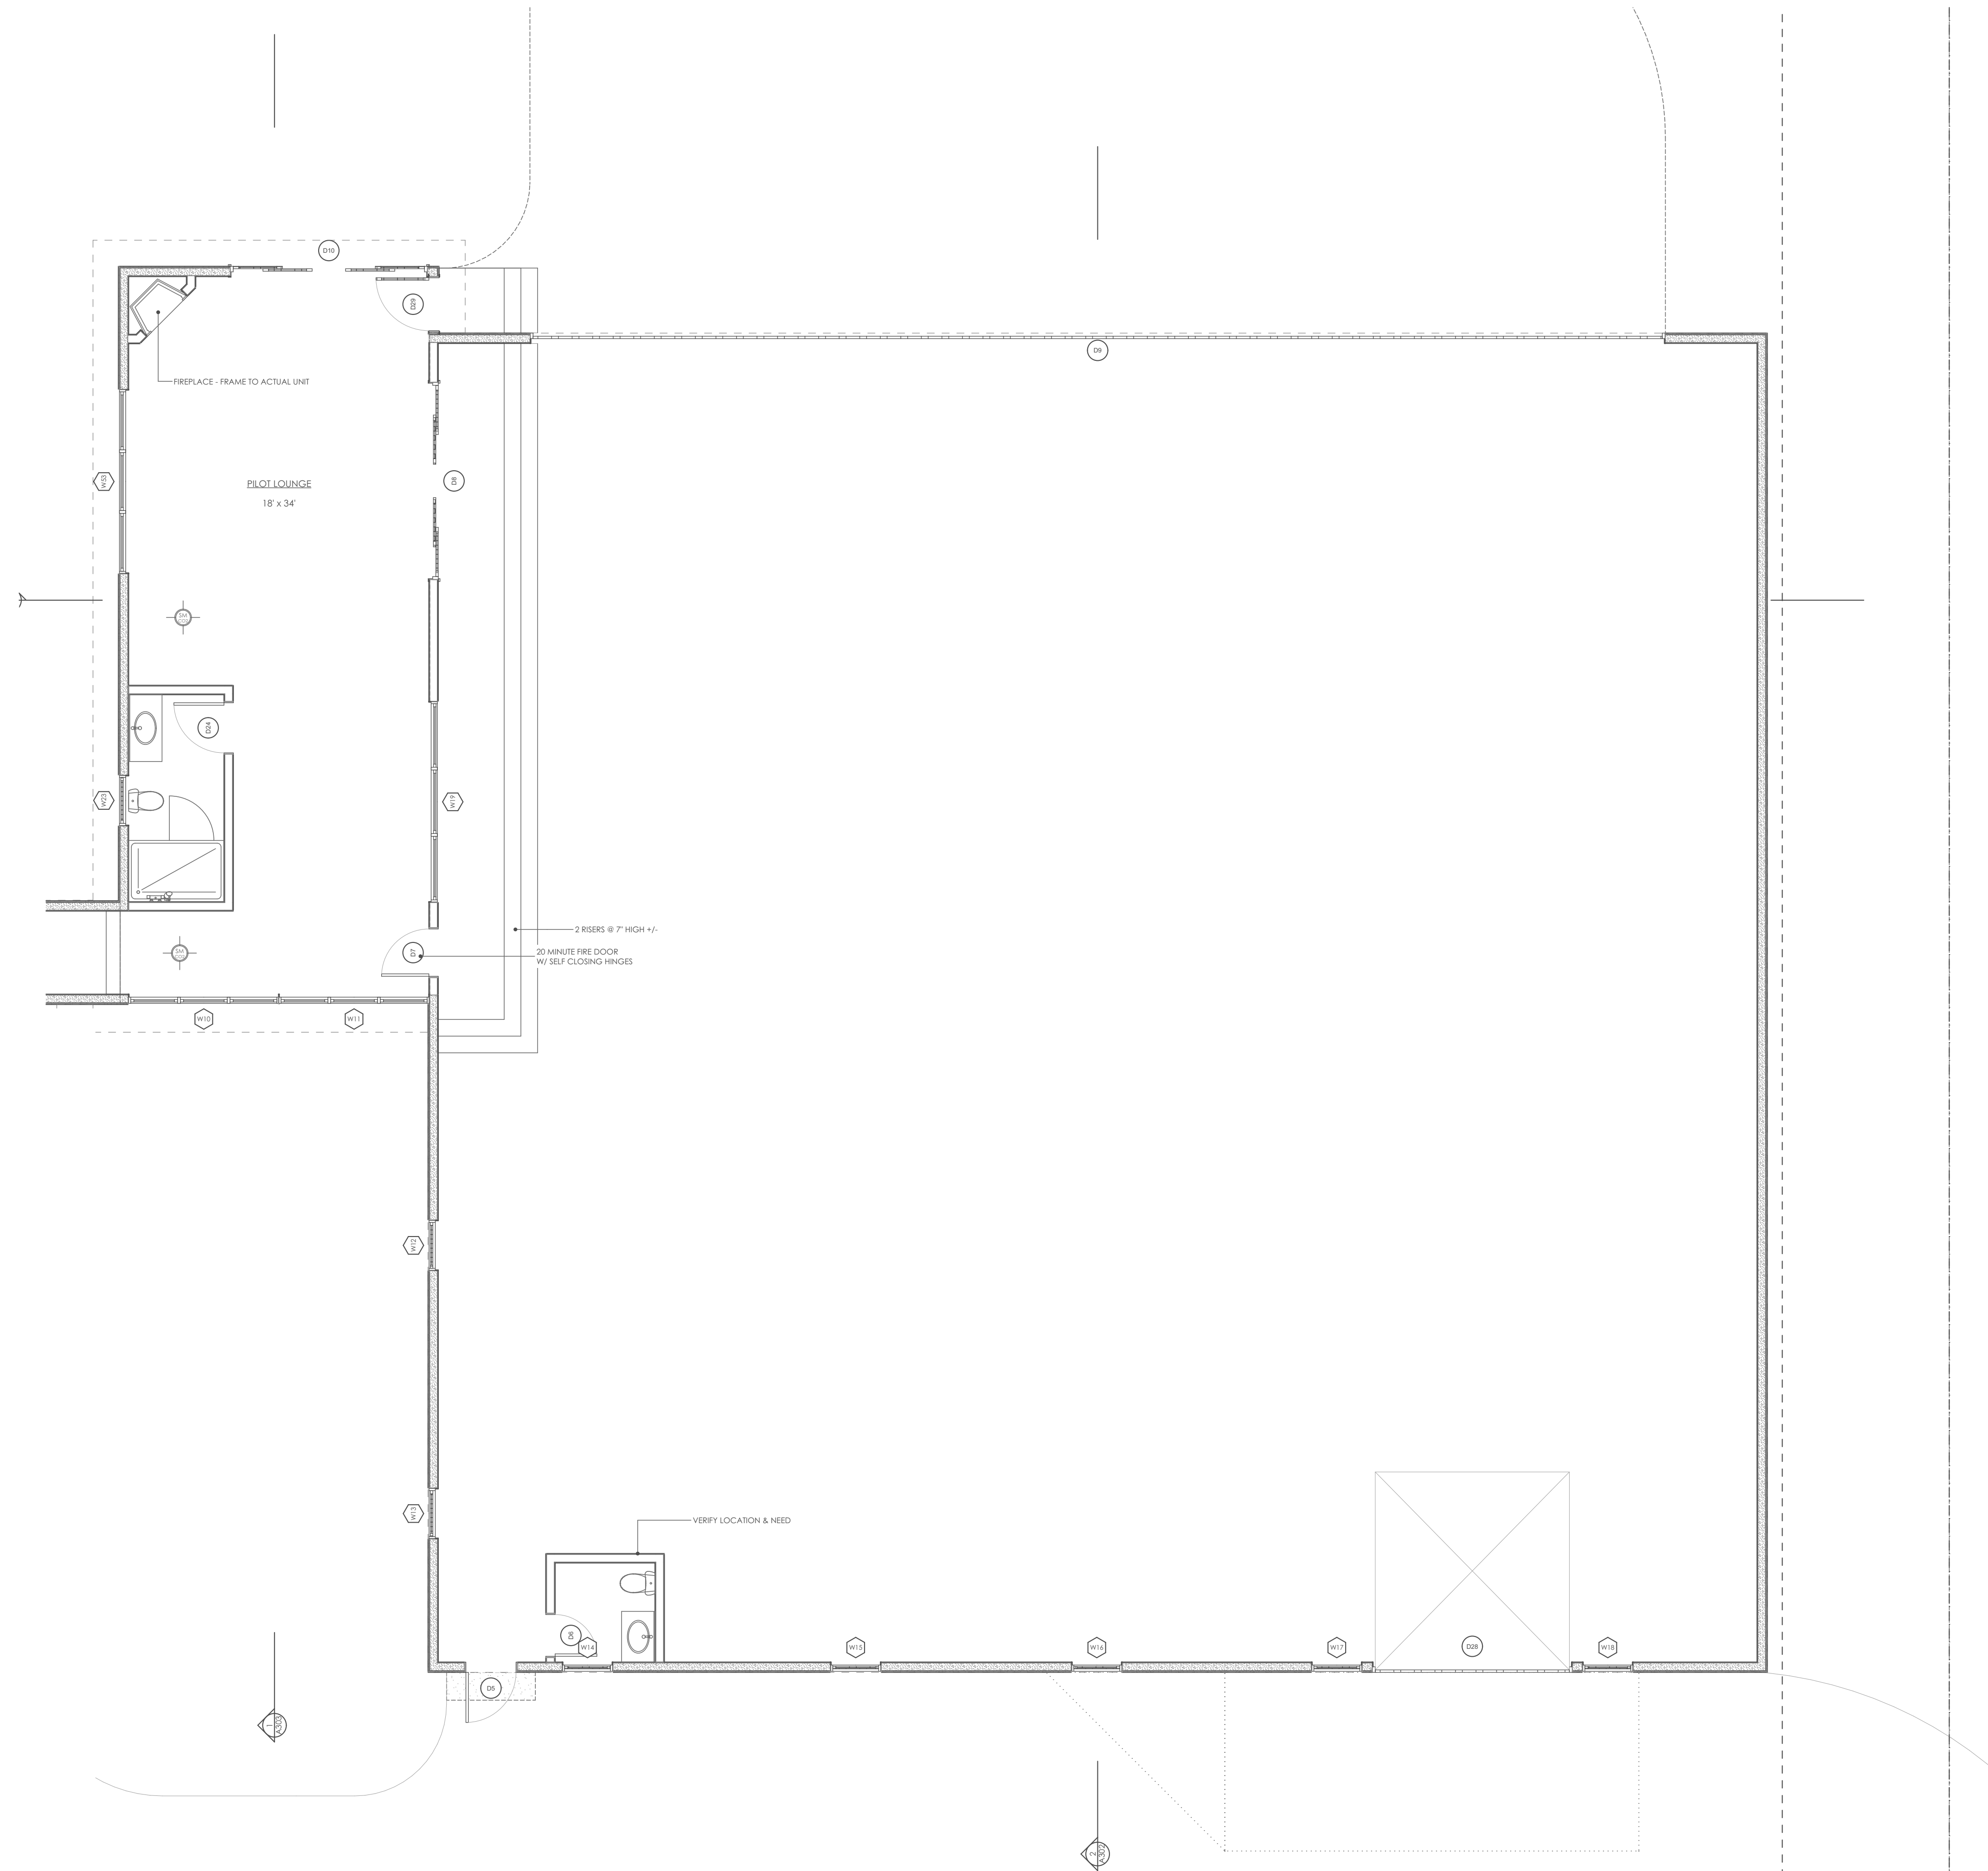

HANGER FLOOR PLAN
SCALE: 3/16" = 1'-0"

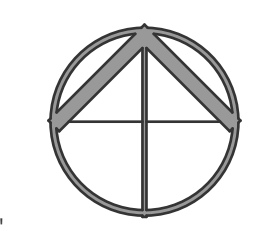

DESIGN ASSOCIATES ARCHITECTS
50 S KING STREET, STE 201 JACKSON WY
(307) 733 3600
designassociatesarchitects.com
PROJECT NO.: #P1 ARCHITECT: CL
© 2017 DESIGN ASSOCIATES ARCHITECTS

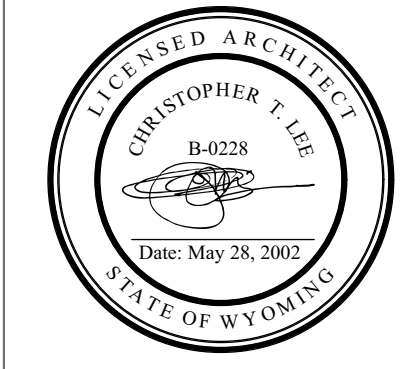

ISSUE HISTORY


SYM.	ISSUE	DATE
1	CONSTRUCTION	28-8-18

REFUGE LOT 13
THE REFUGE AIRPARK SUBDIVISION
APLINE, WY 83128

CONSTRUCTION
28-8-18

A203

PLANS

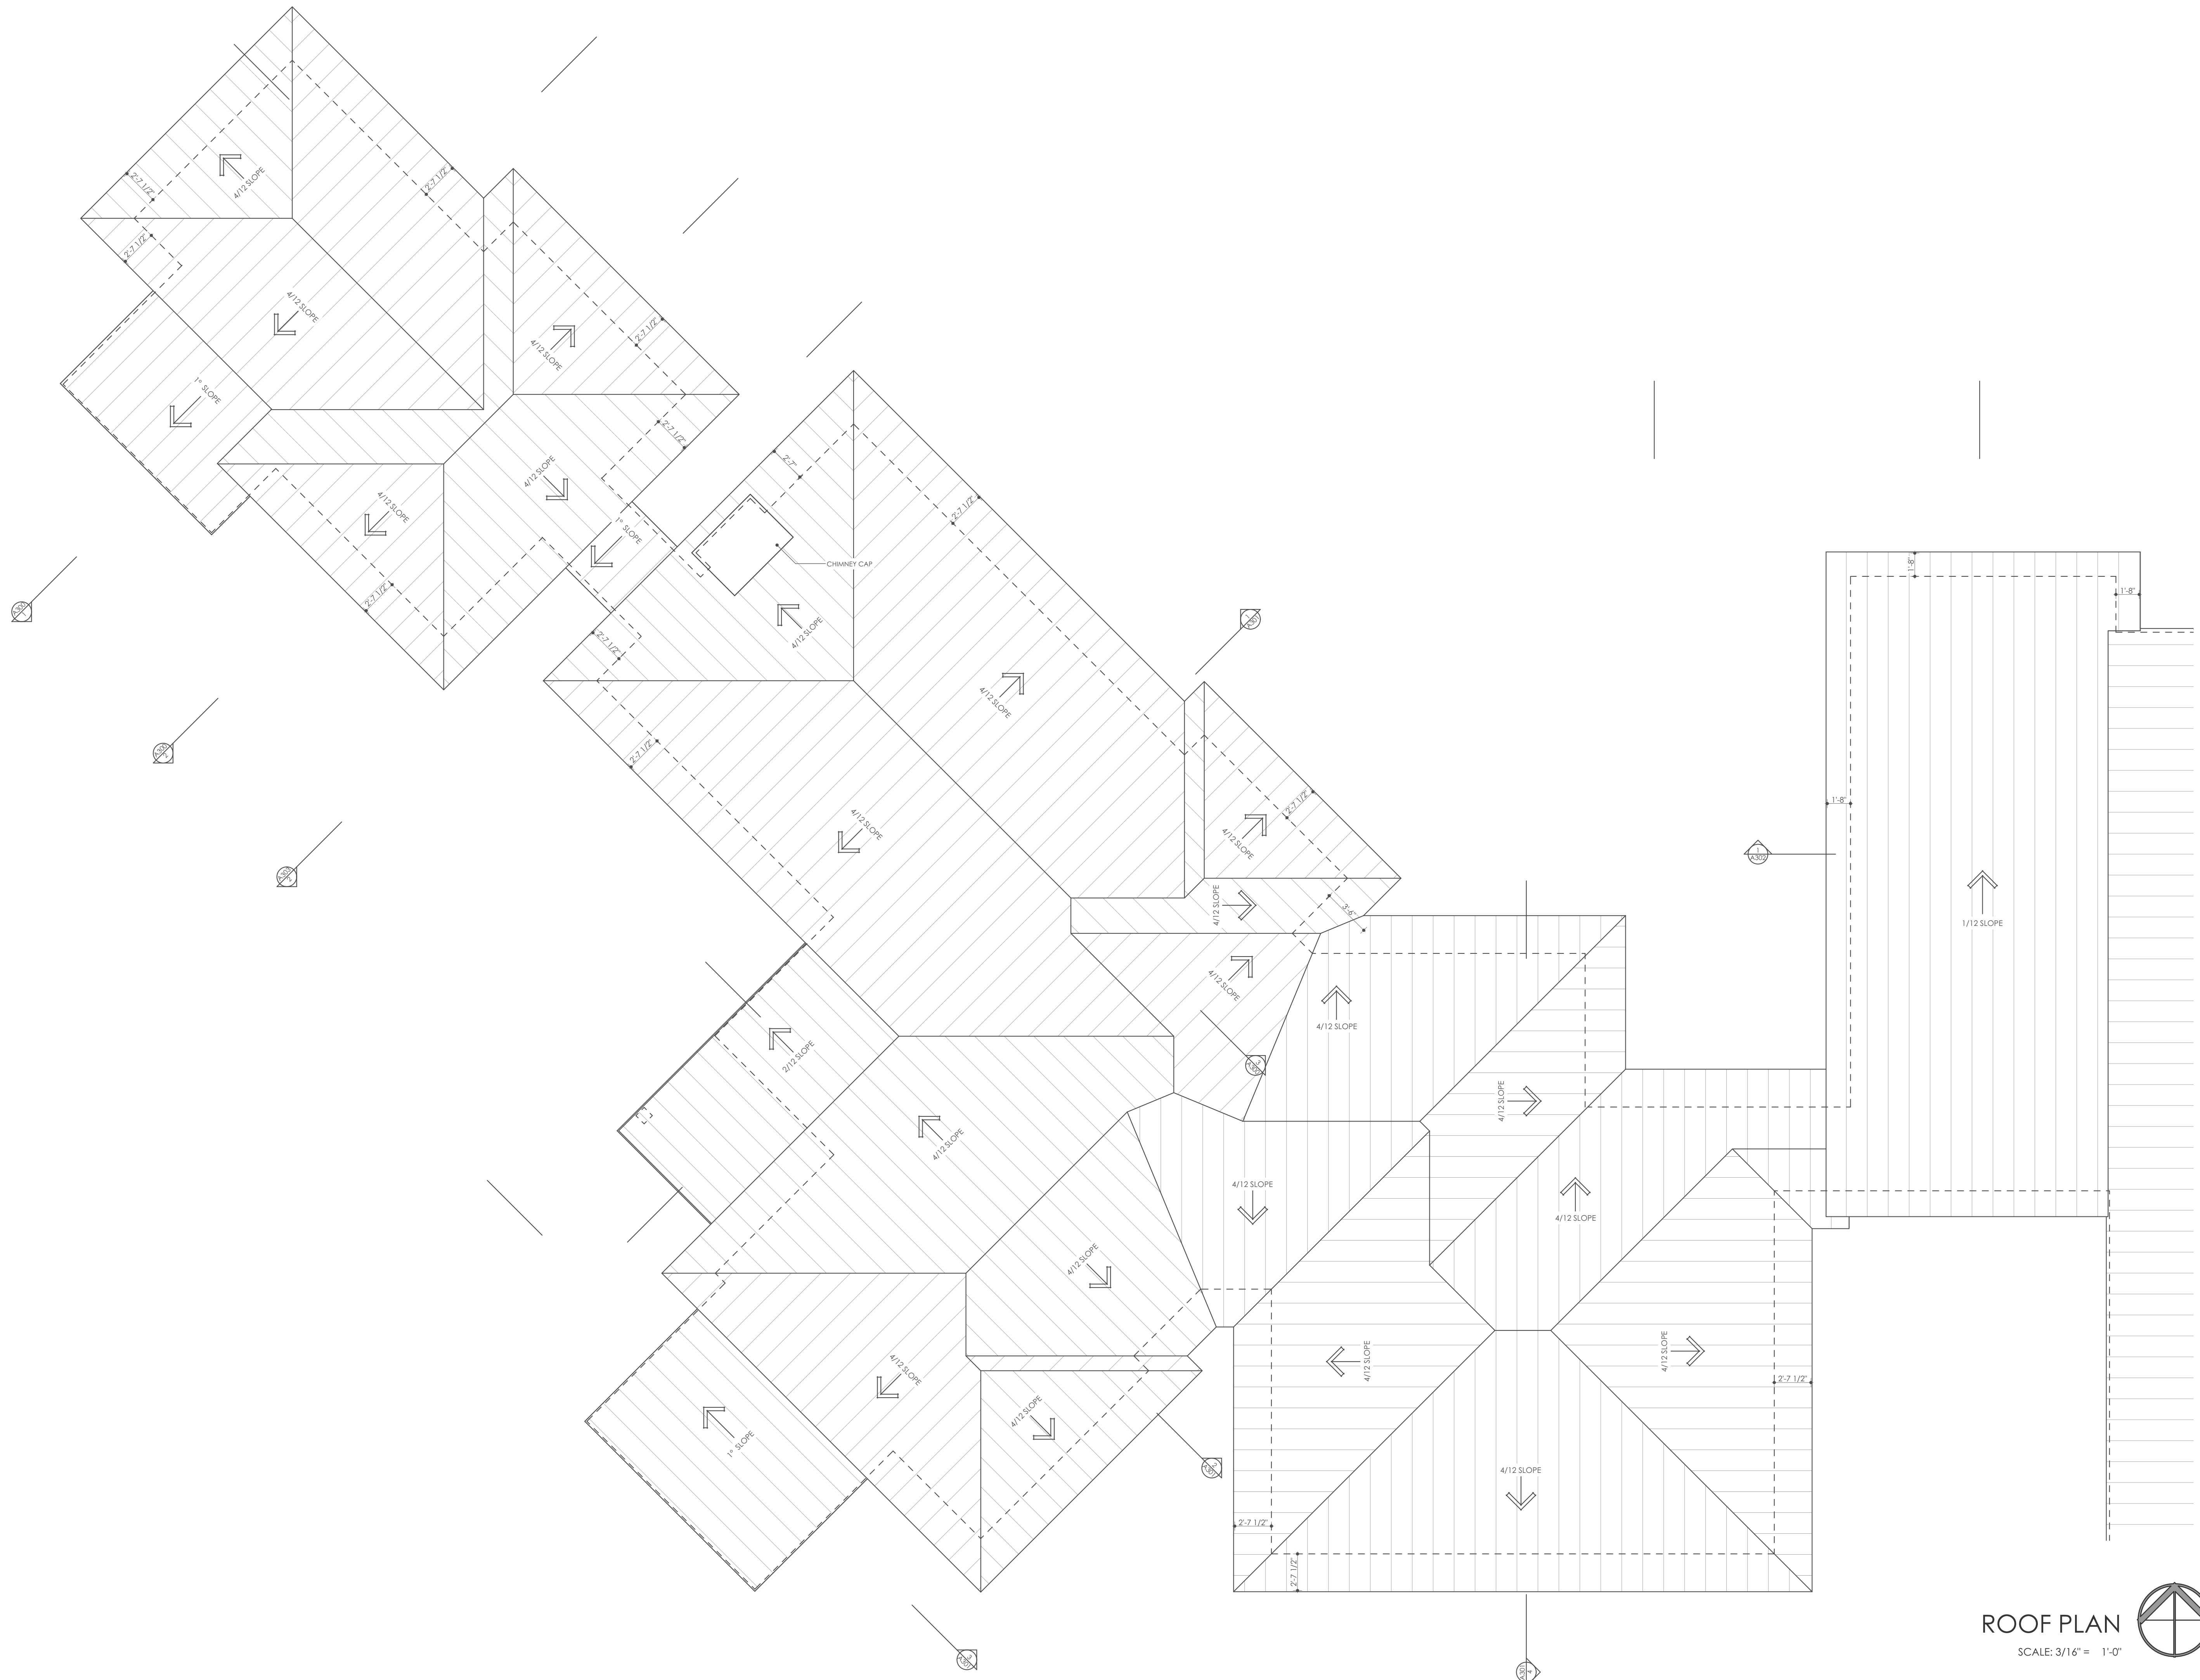

ROOF PLAN
SCALE: 3/16" = 1'-0"



DESIGN ASSOCIATES ARCHITECTS
50 S KING STREET, STE 201 JACKSON WY
(307) 733 3600
designassociatesarchitects.com
PROJECT NO.: #P1 ARCHITECT: CL
© 2017 DESIGN ASSOCIATES ARCHITECTS




ISSUE HISTORY		
SYM.	ISSUE	DATE
1	CONSTRUCTION	28-8-18

REFUGE LOT 13
THE REFUGE AIRPARK SUBDIVISION
A PLINE, WY 83128


CONSTRUCTION
28-8-18

A204


PLANS

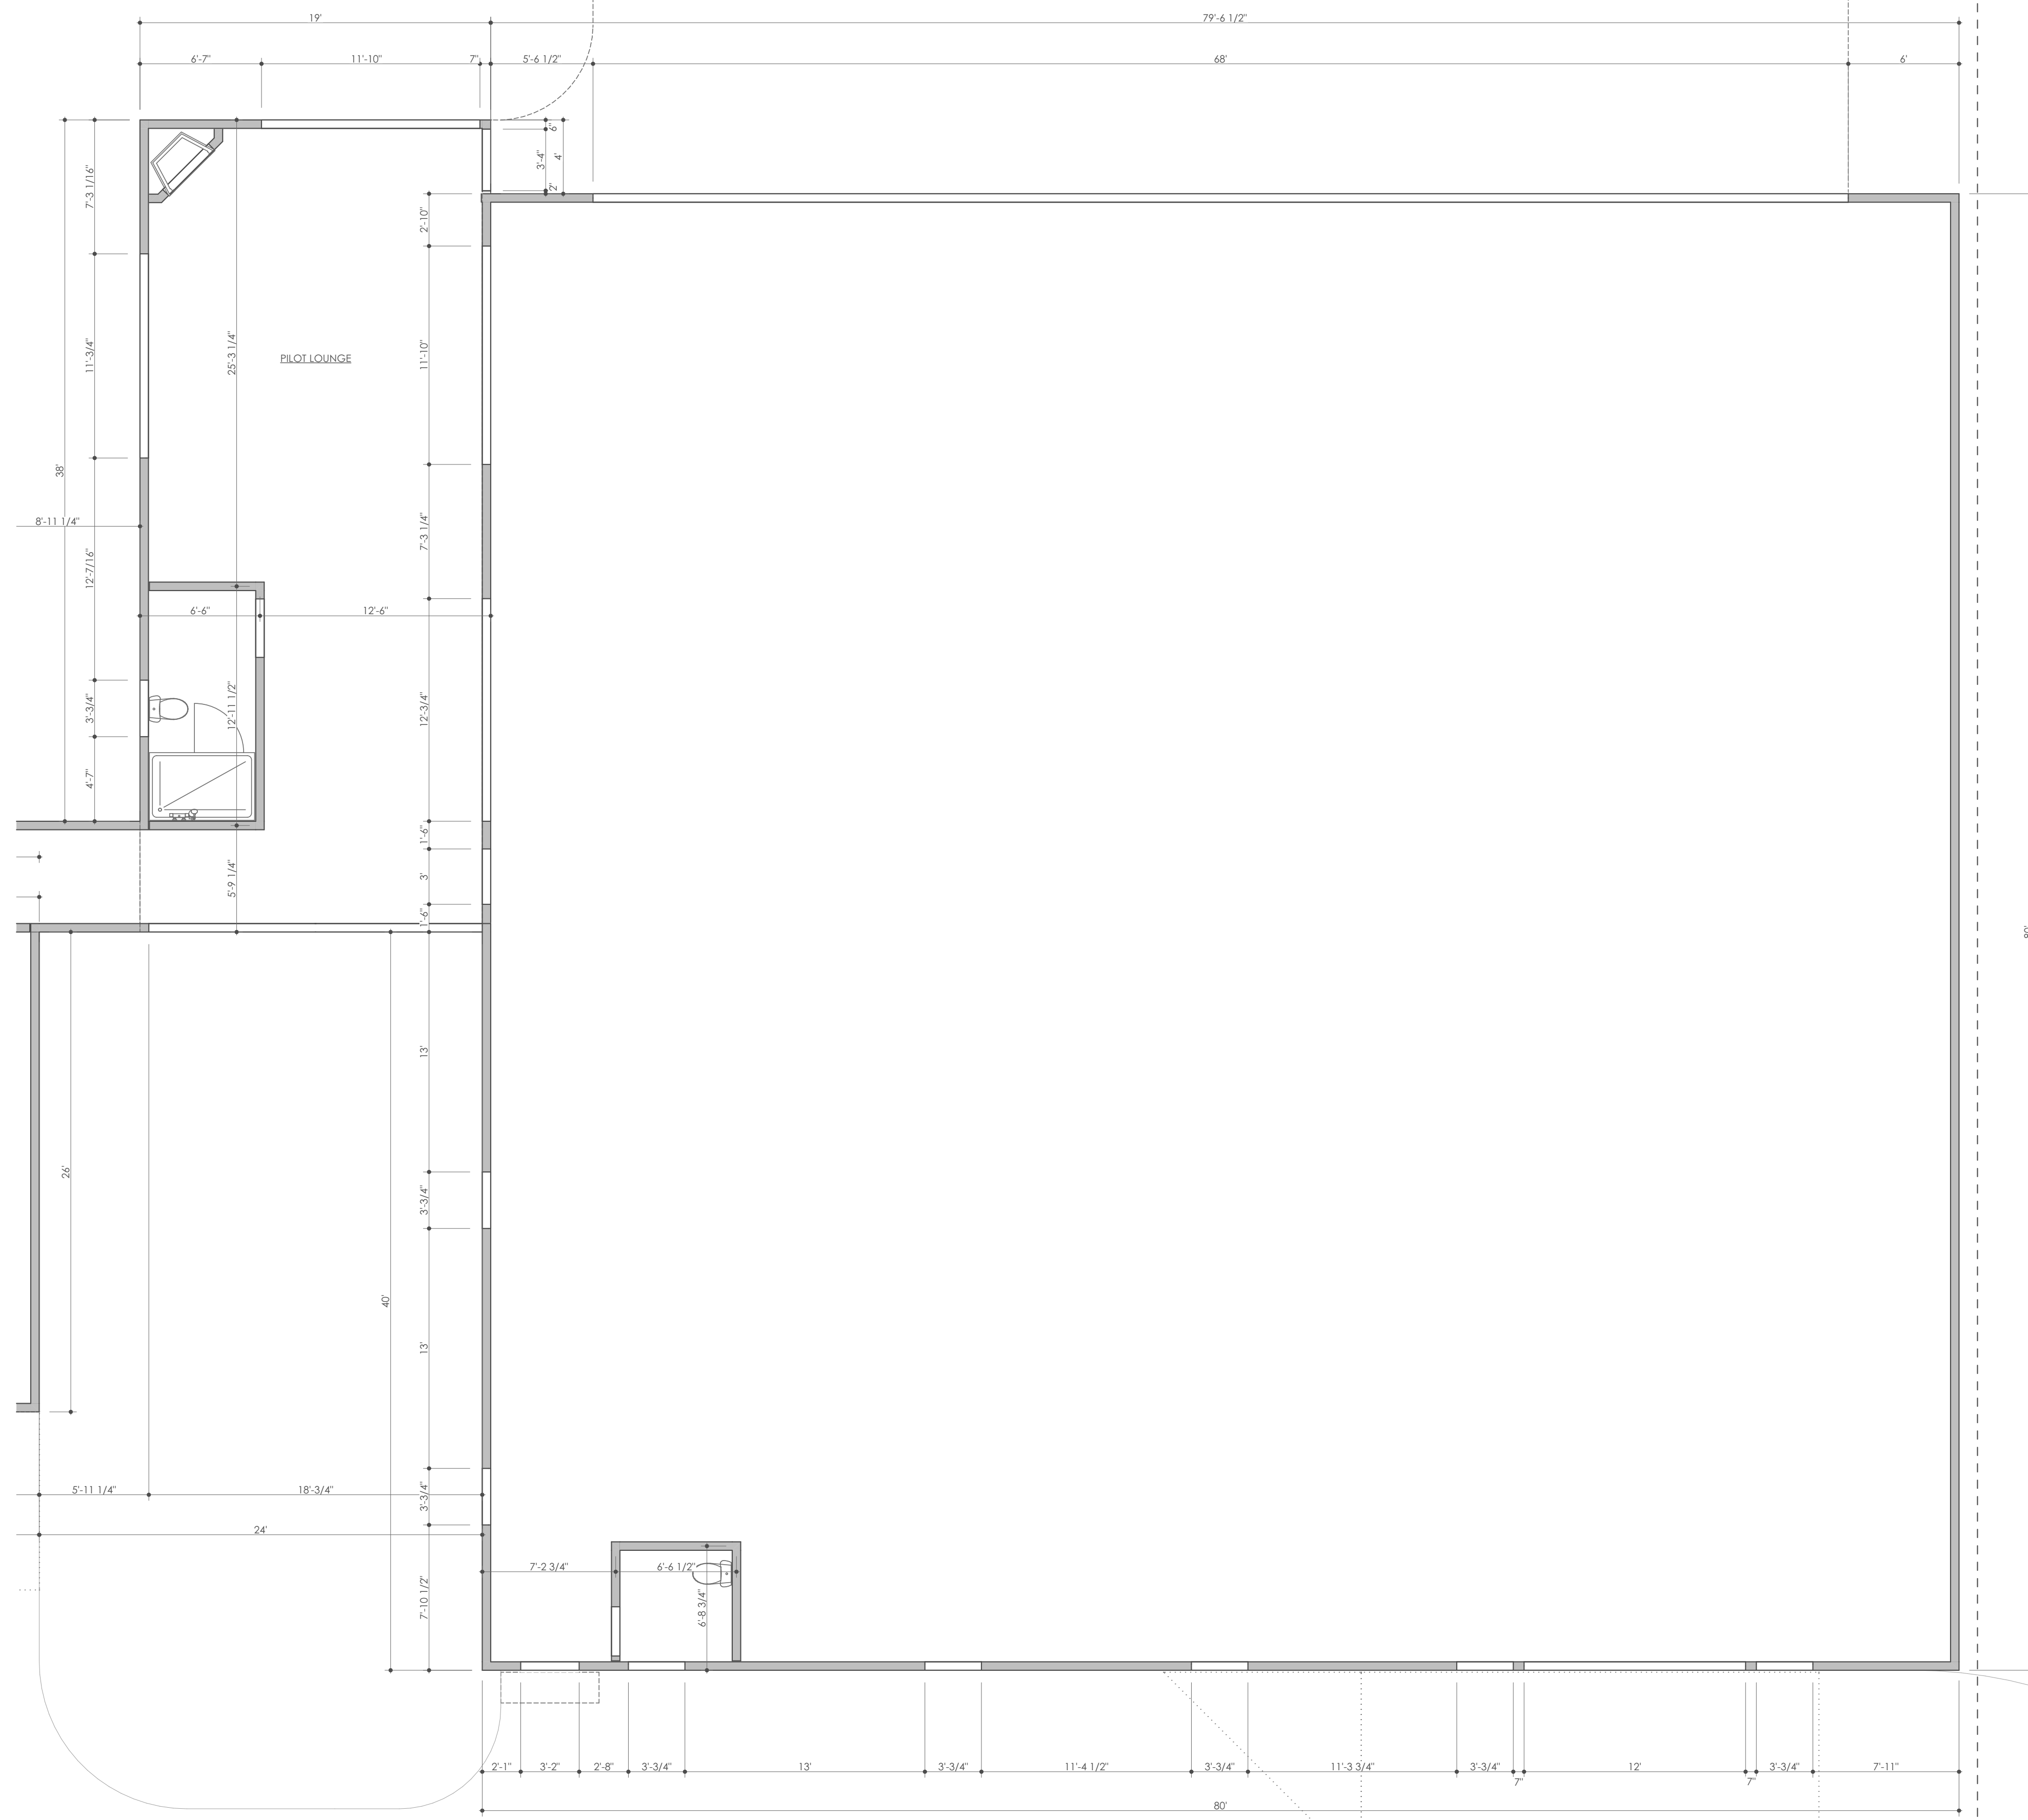

HANGER DIM PLAN
SCALE: 3/16" = 1'-0"

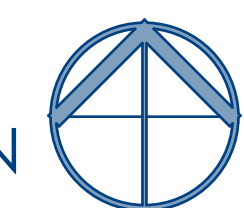

DESIGN ASSOCIATES ARCHITECTS
50 S KING STREET, STE 201 JACKSON WY
(307) 733 3600
designassociatesarchitects.com
PROJECT NO.: #PP1 ARCHITECT: CIL
© 2017 DESIGN ASSOCIATES ARCHITECTS

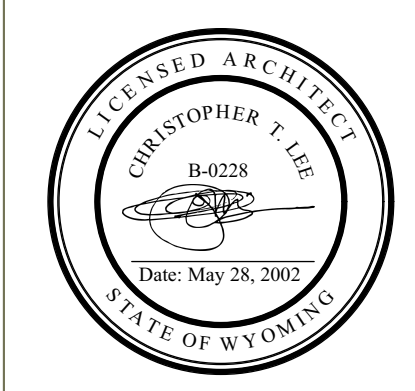


ISSUE HISTORY		
SYM.	ISSUE	DATE
1	CONSTRUCTION	28-8-18

REFUGE LOT 13
THE REFUGE AIRPARK SUBDIVISION
A PLINE, WY 83128

CONSTRUCTION
28-8-18


A206

PLANS

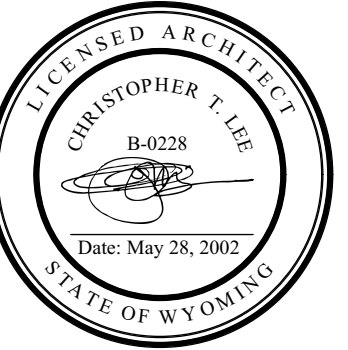


ISSUE HISTORY

SYM.	ISSUE	DATE
1	CONSTRUCTION	28-8-18

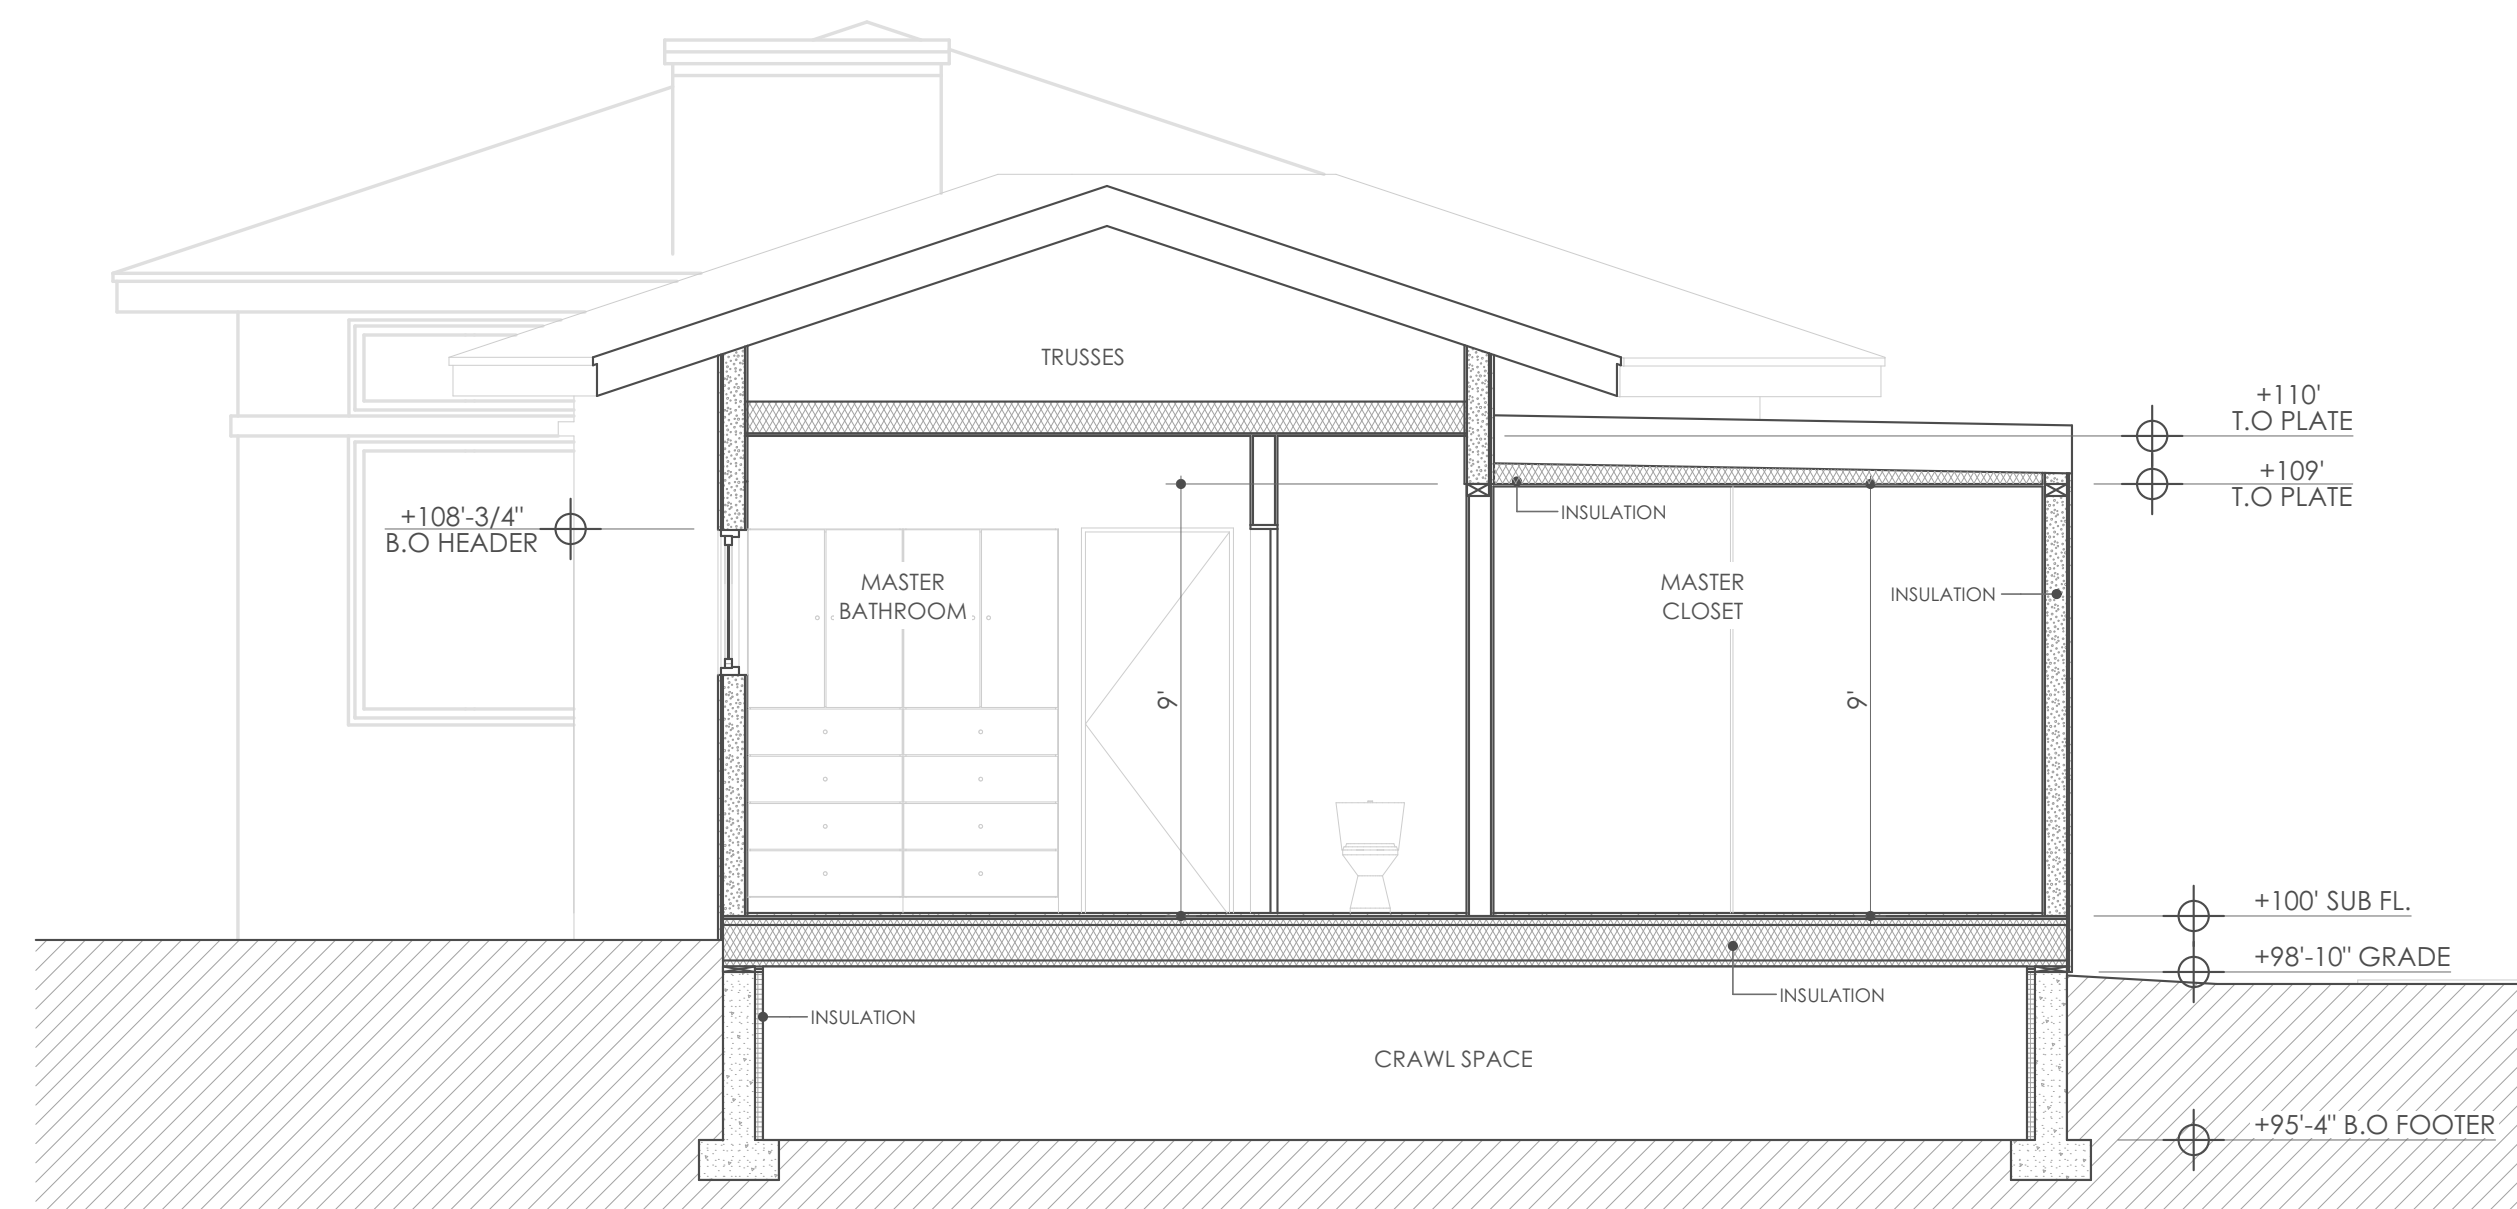


MASTER BATHROOM SECTION

SCALE: 1/4" = 1'-0"

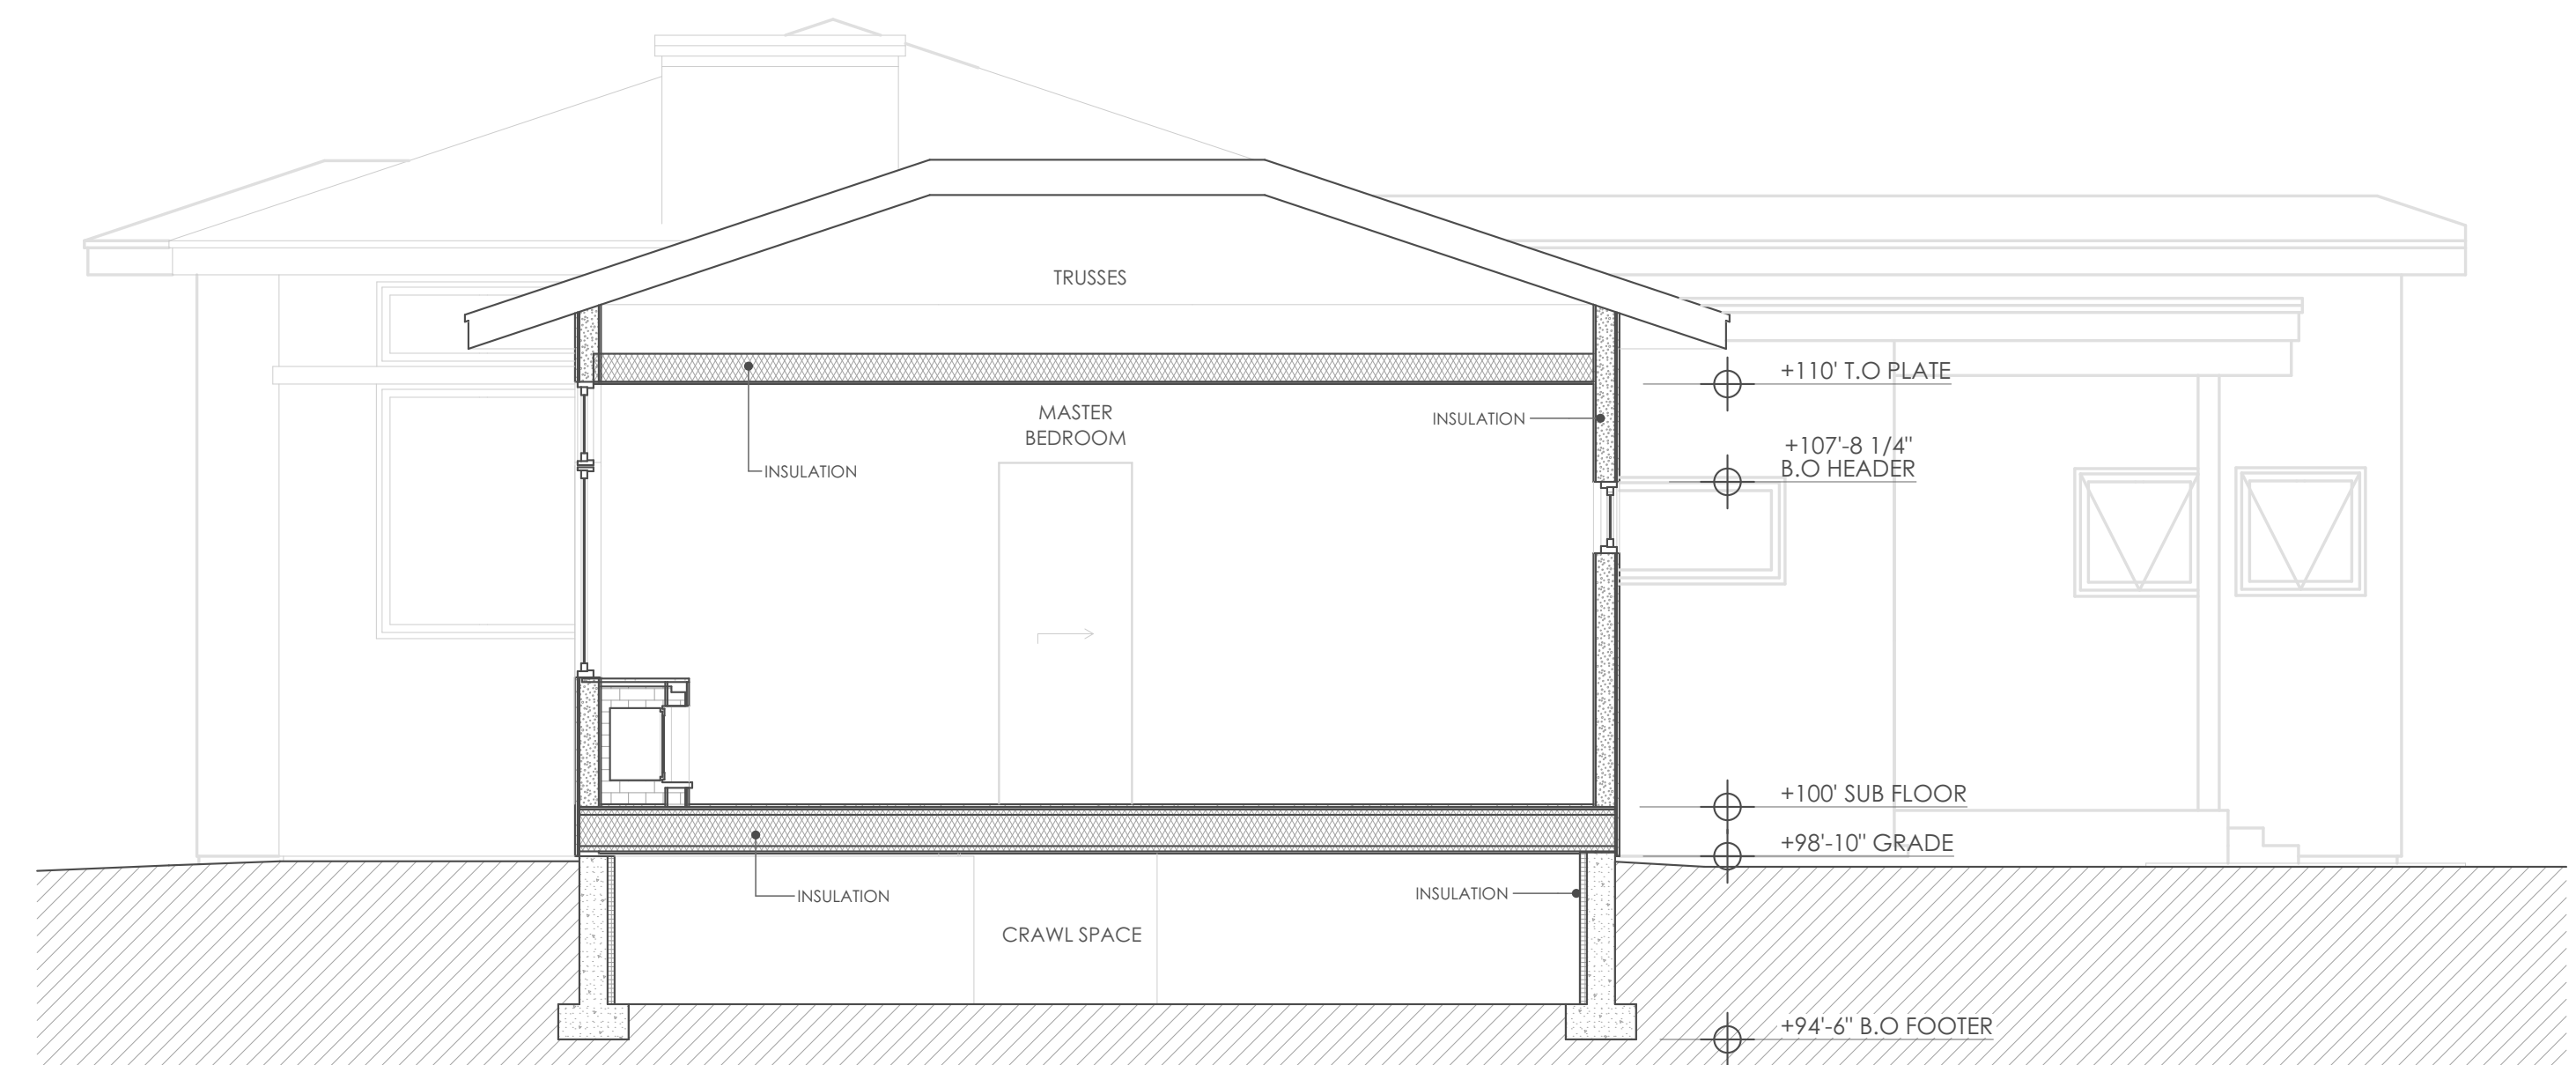

MASTER BED SECTION

SCALE: 1/4" = 1'-0"

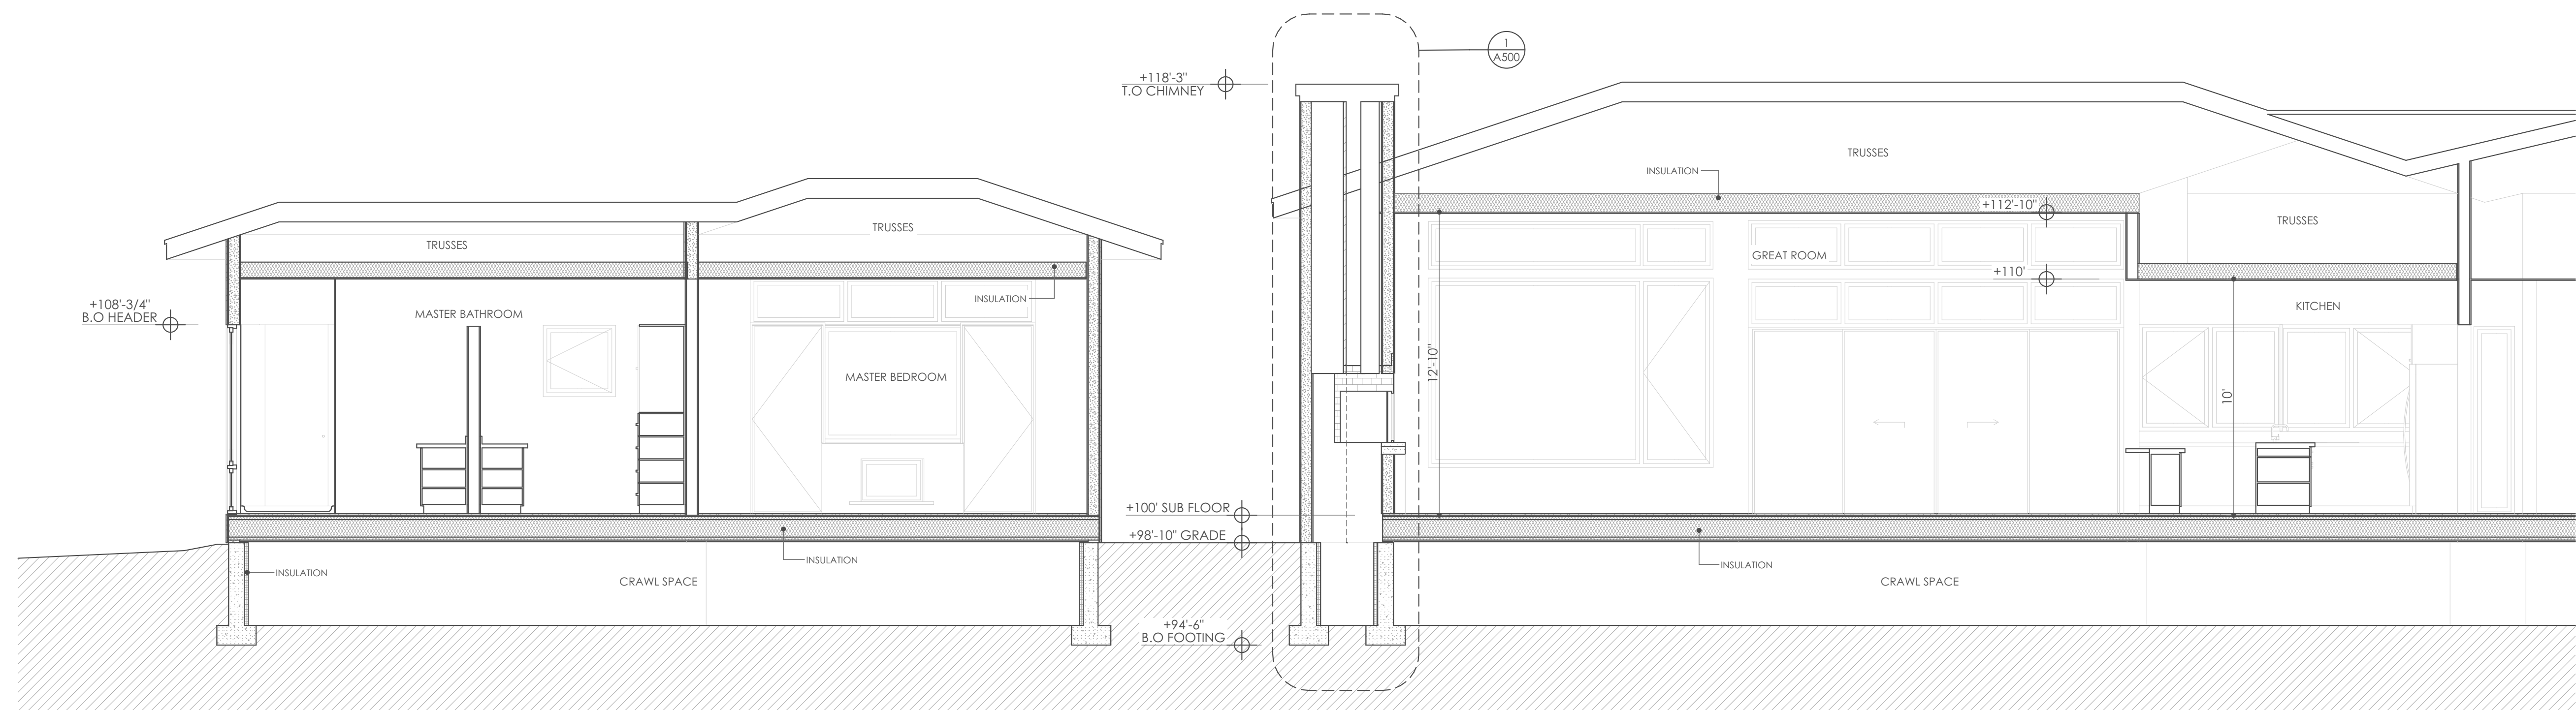

GREAT ROOM / MASTER BED SECTION

SCALE: 1/4" = 1'-0"

REFUGE LOT 13
THE REFUGE AIRPARK SUBDIVISION
APLINE, WY 83128


CONSTRUCTION
28-8-18

A300

SECTION



DESIGN ASSOCIATES ARCHITECTS
 50 S KING STREET, STE 201 JACKSON WY
 (307) 733 3600
 designassociatesarchitects.com

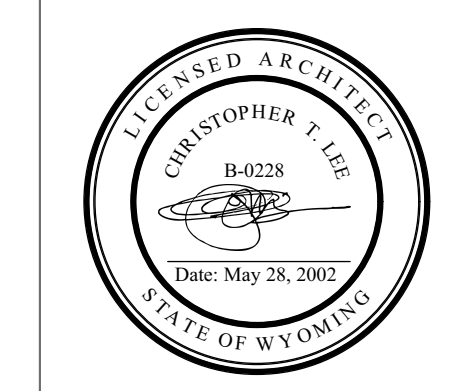

ISSUE HISTORY


SYM.	ISSUE	DATE
1	CONSTRUCTION	28-8-18

REFUGE LOT 13
 THE REFUGE AIRPARK SUBDIVISION
 APLINE, WY 83128

CONSTRUCTION
 28-8-18


A301

SECTION

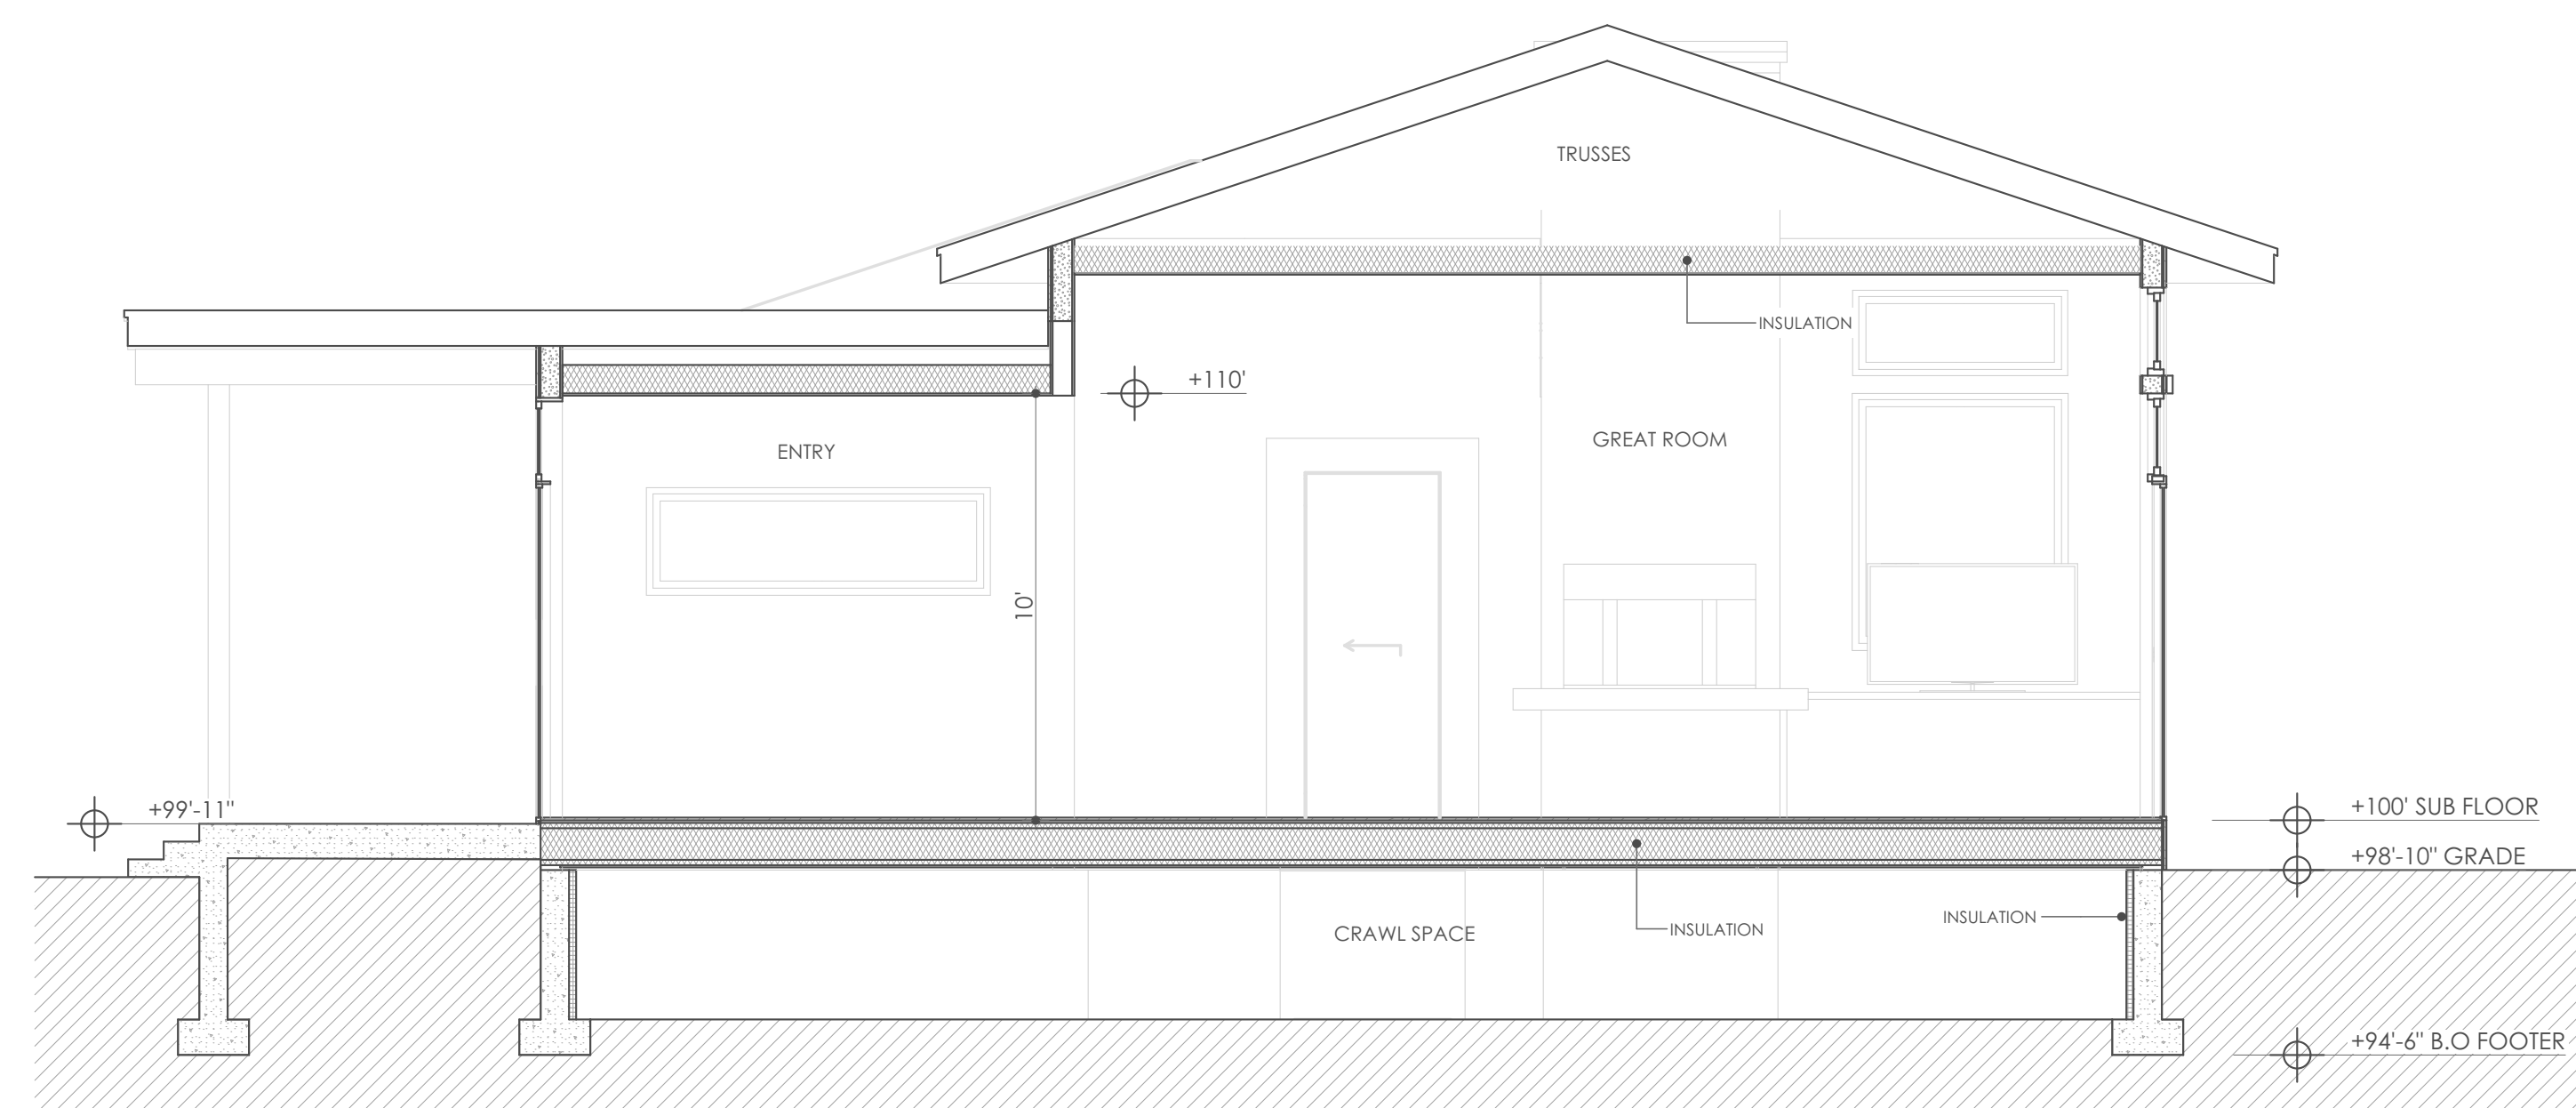


ENTRY / GREAT ROOM SECTION

SCALE: 1/4" = 1'-0"

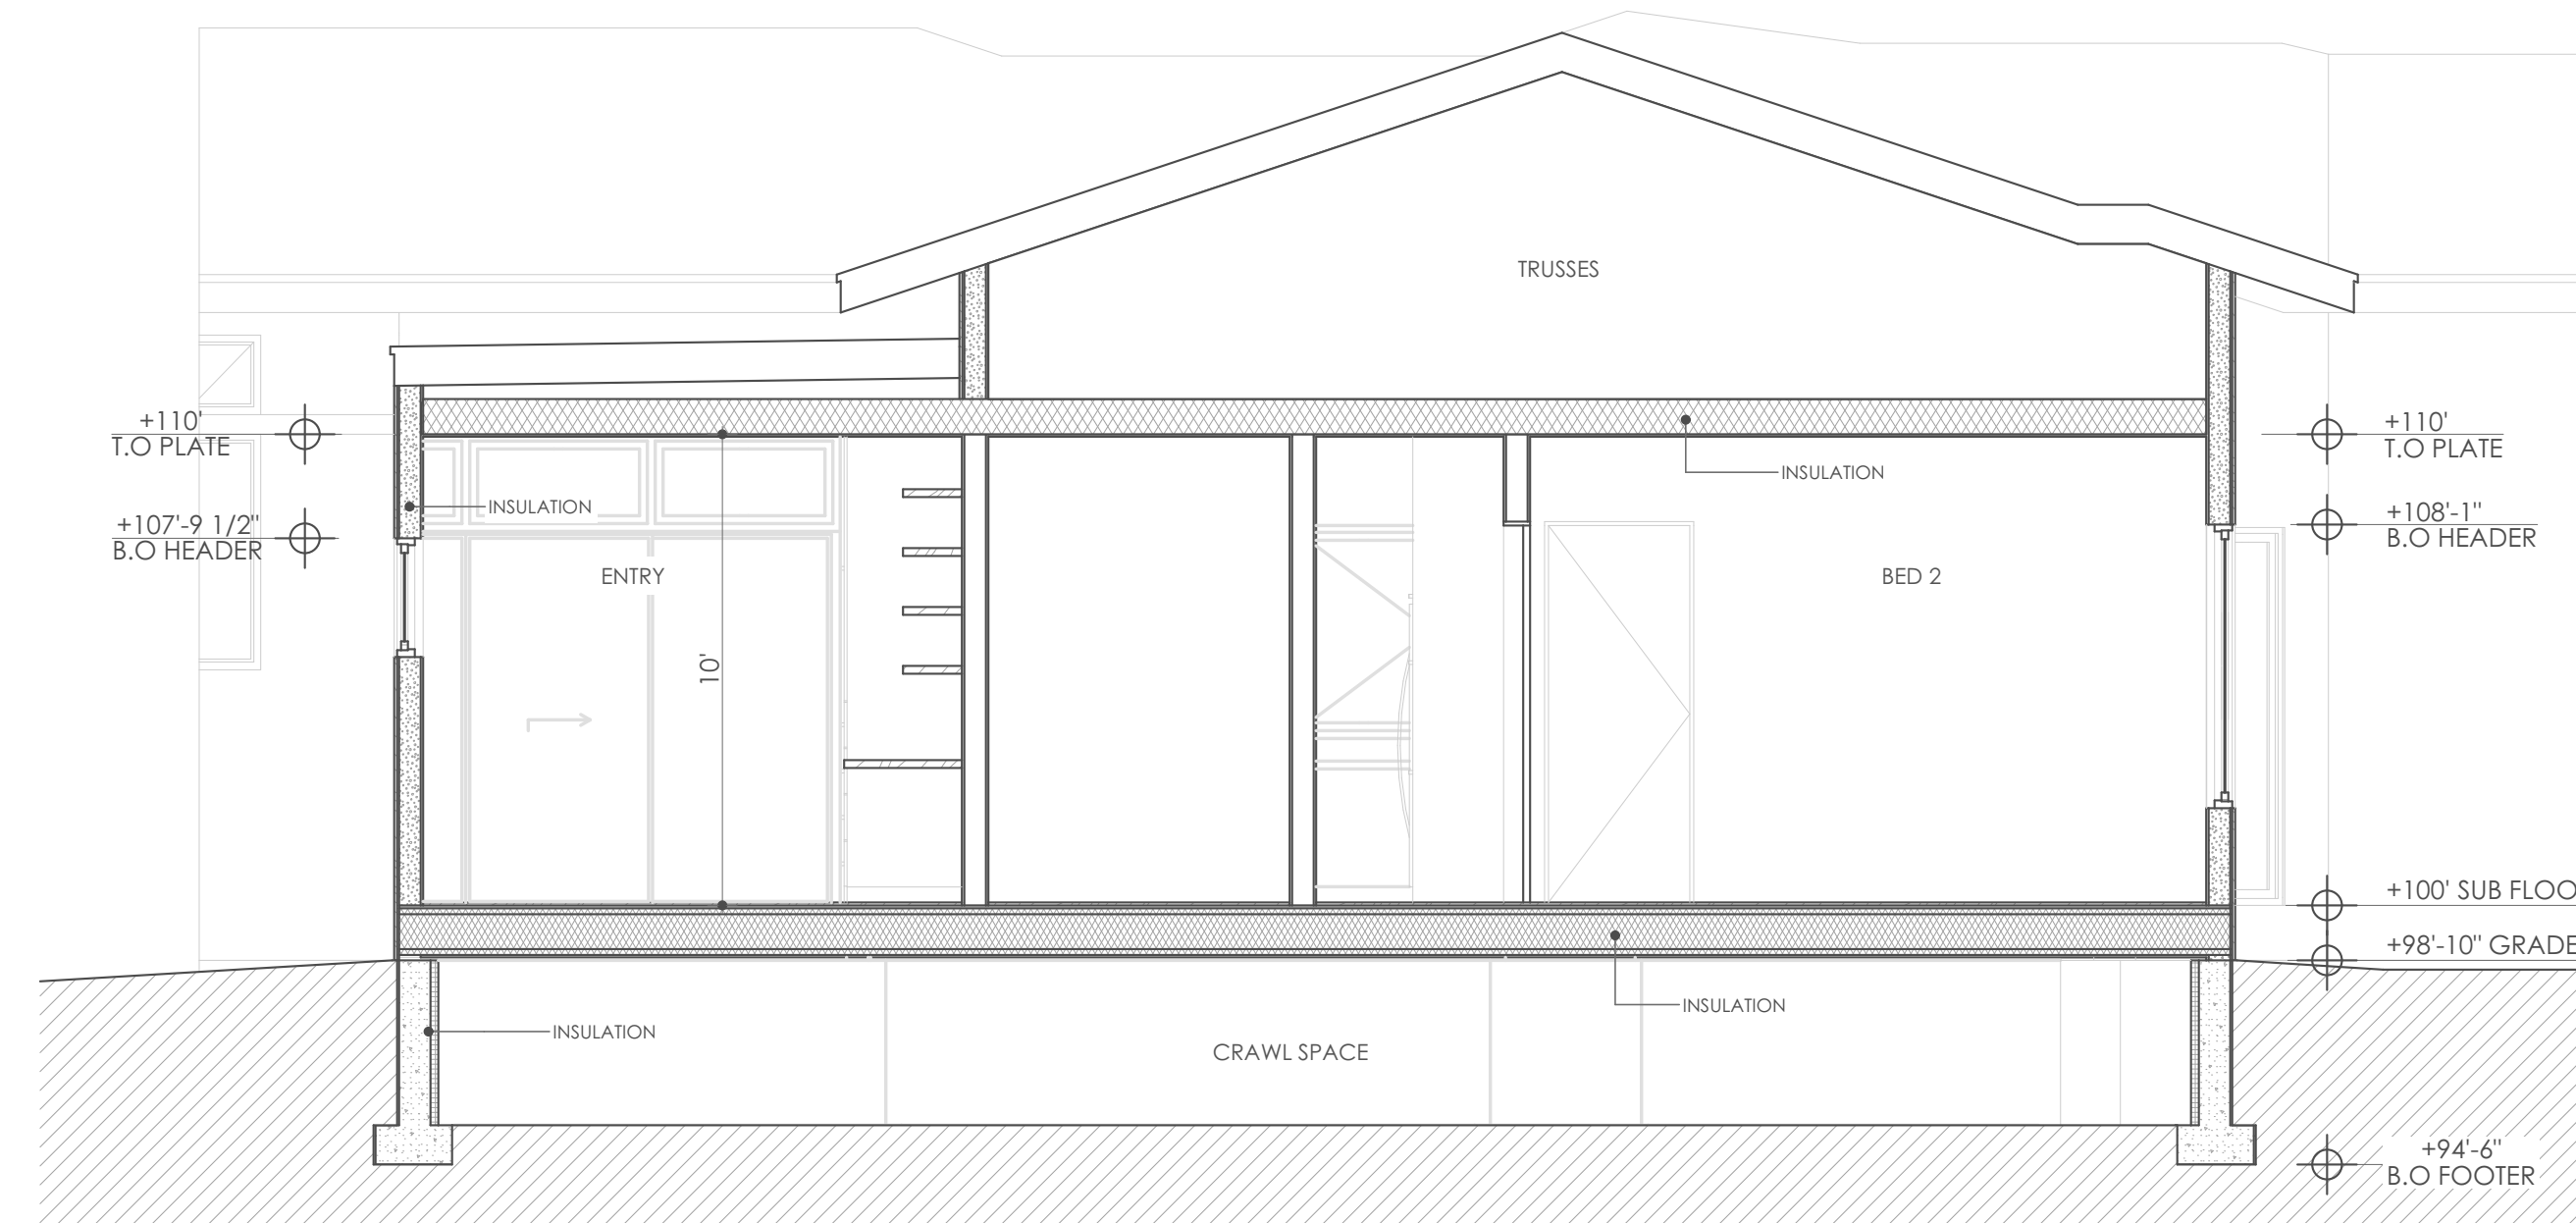


ENTRY / BED 2 SECTION

SCALE: 1/4" = 1'-0"

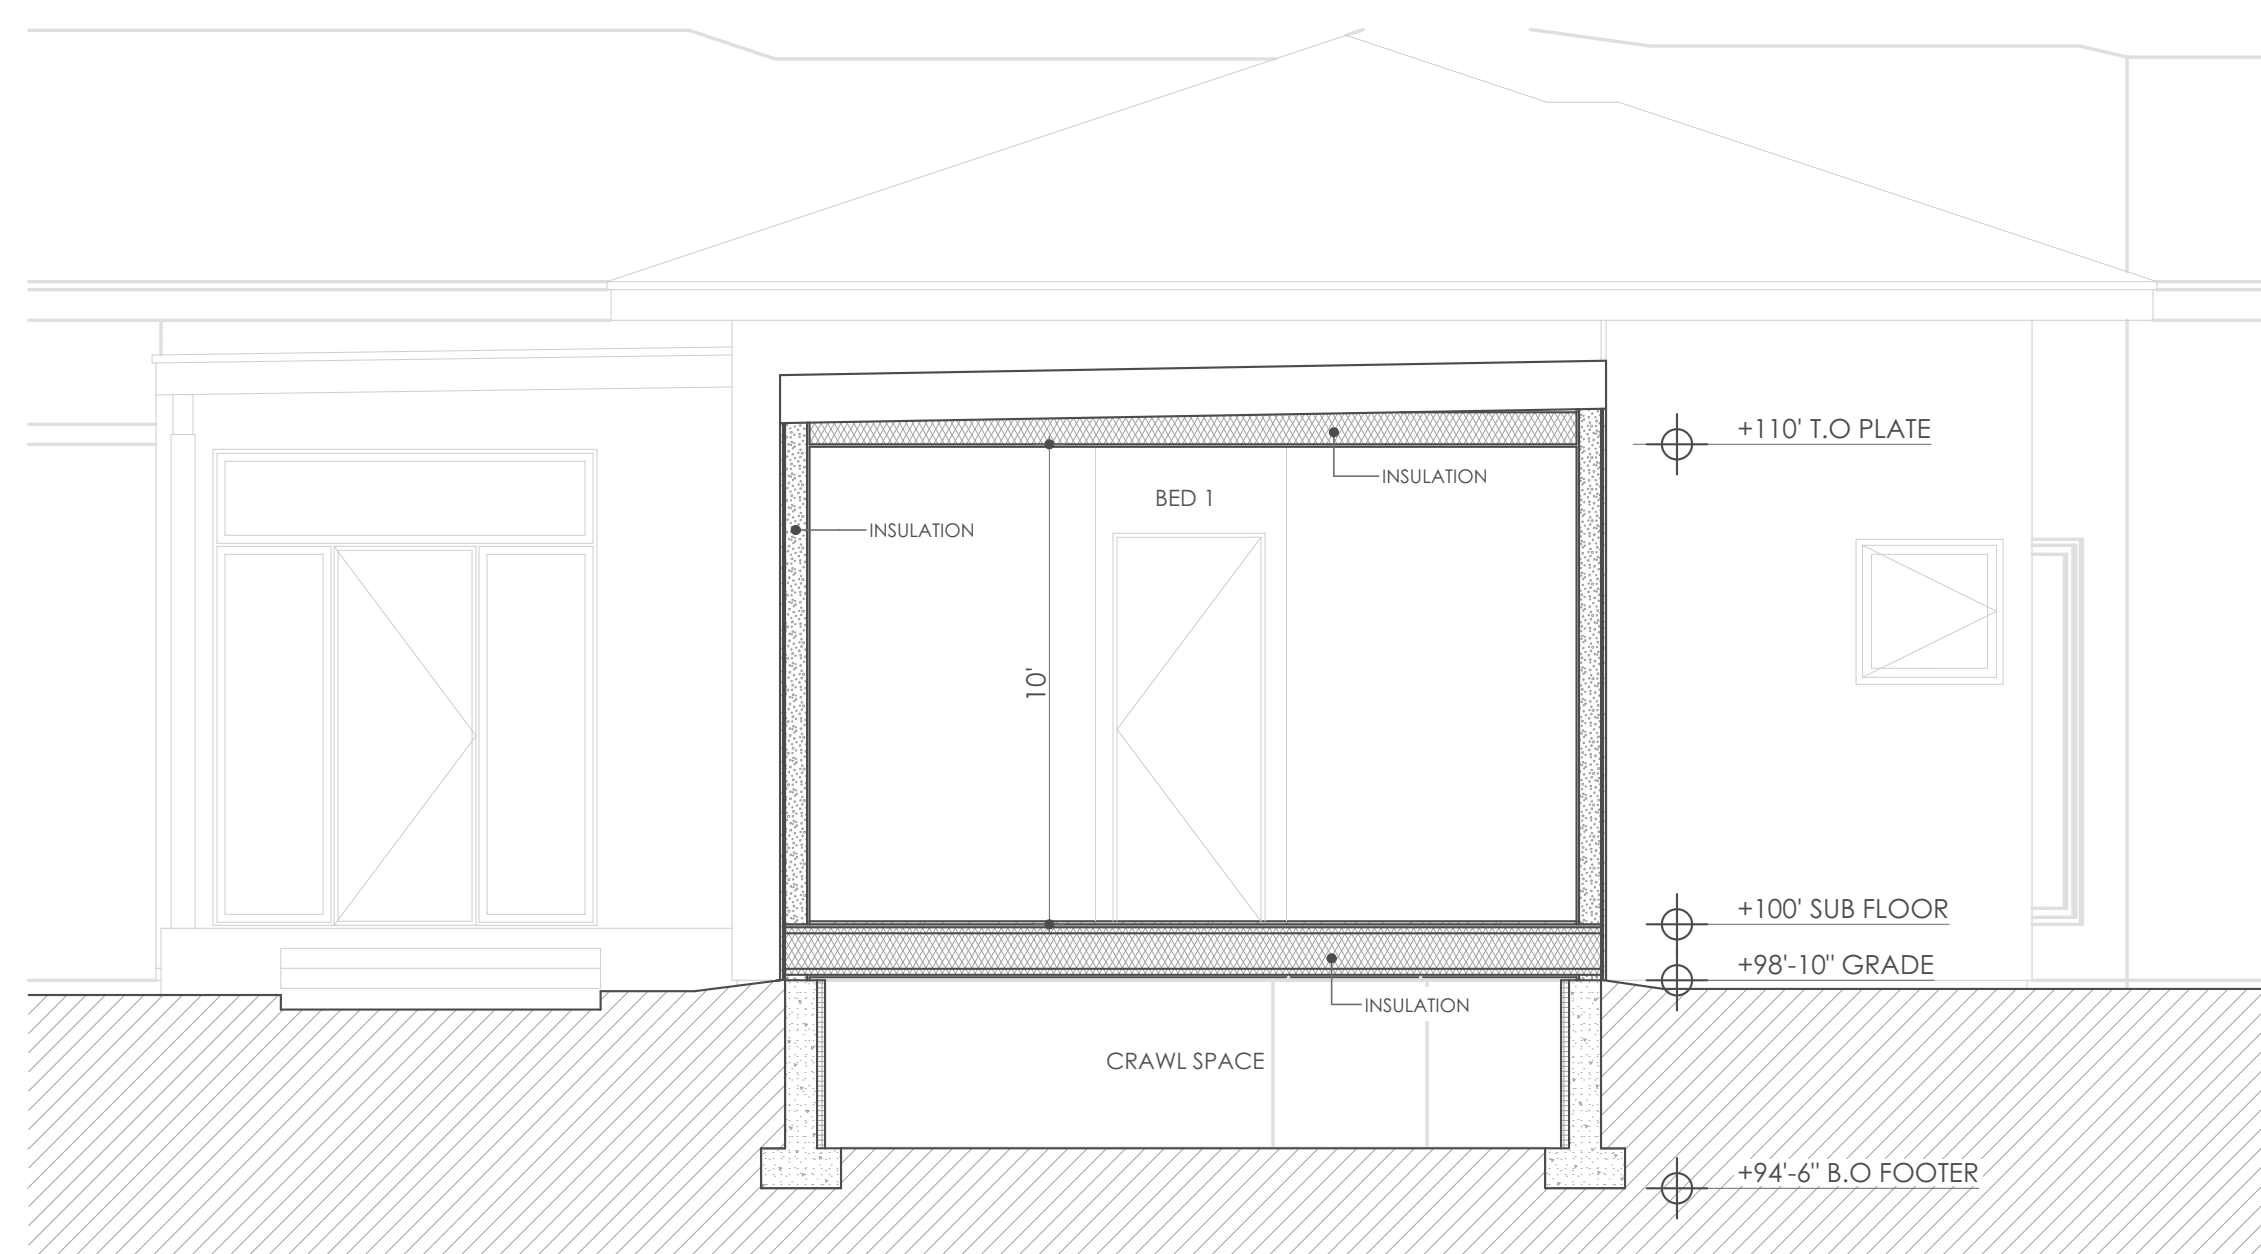


BED 1 SECTION

SCALE: 1/4" = 1'-0"

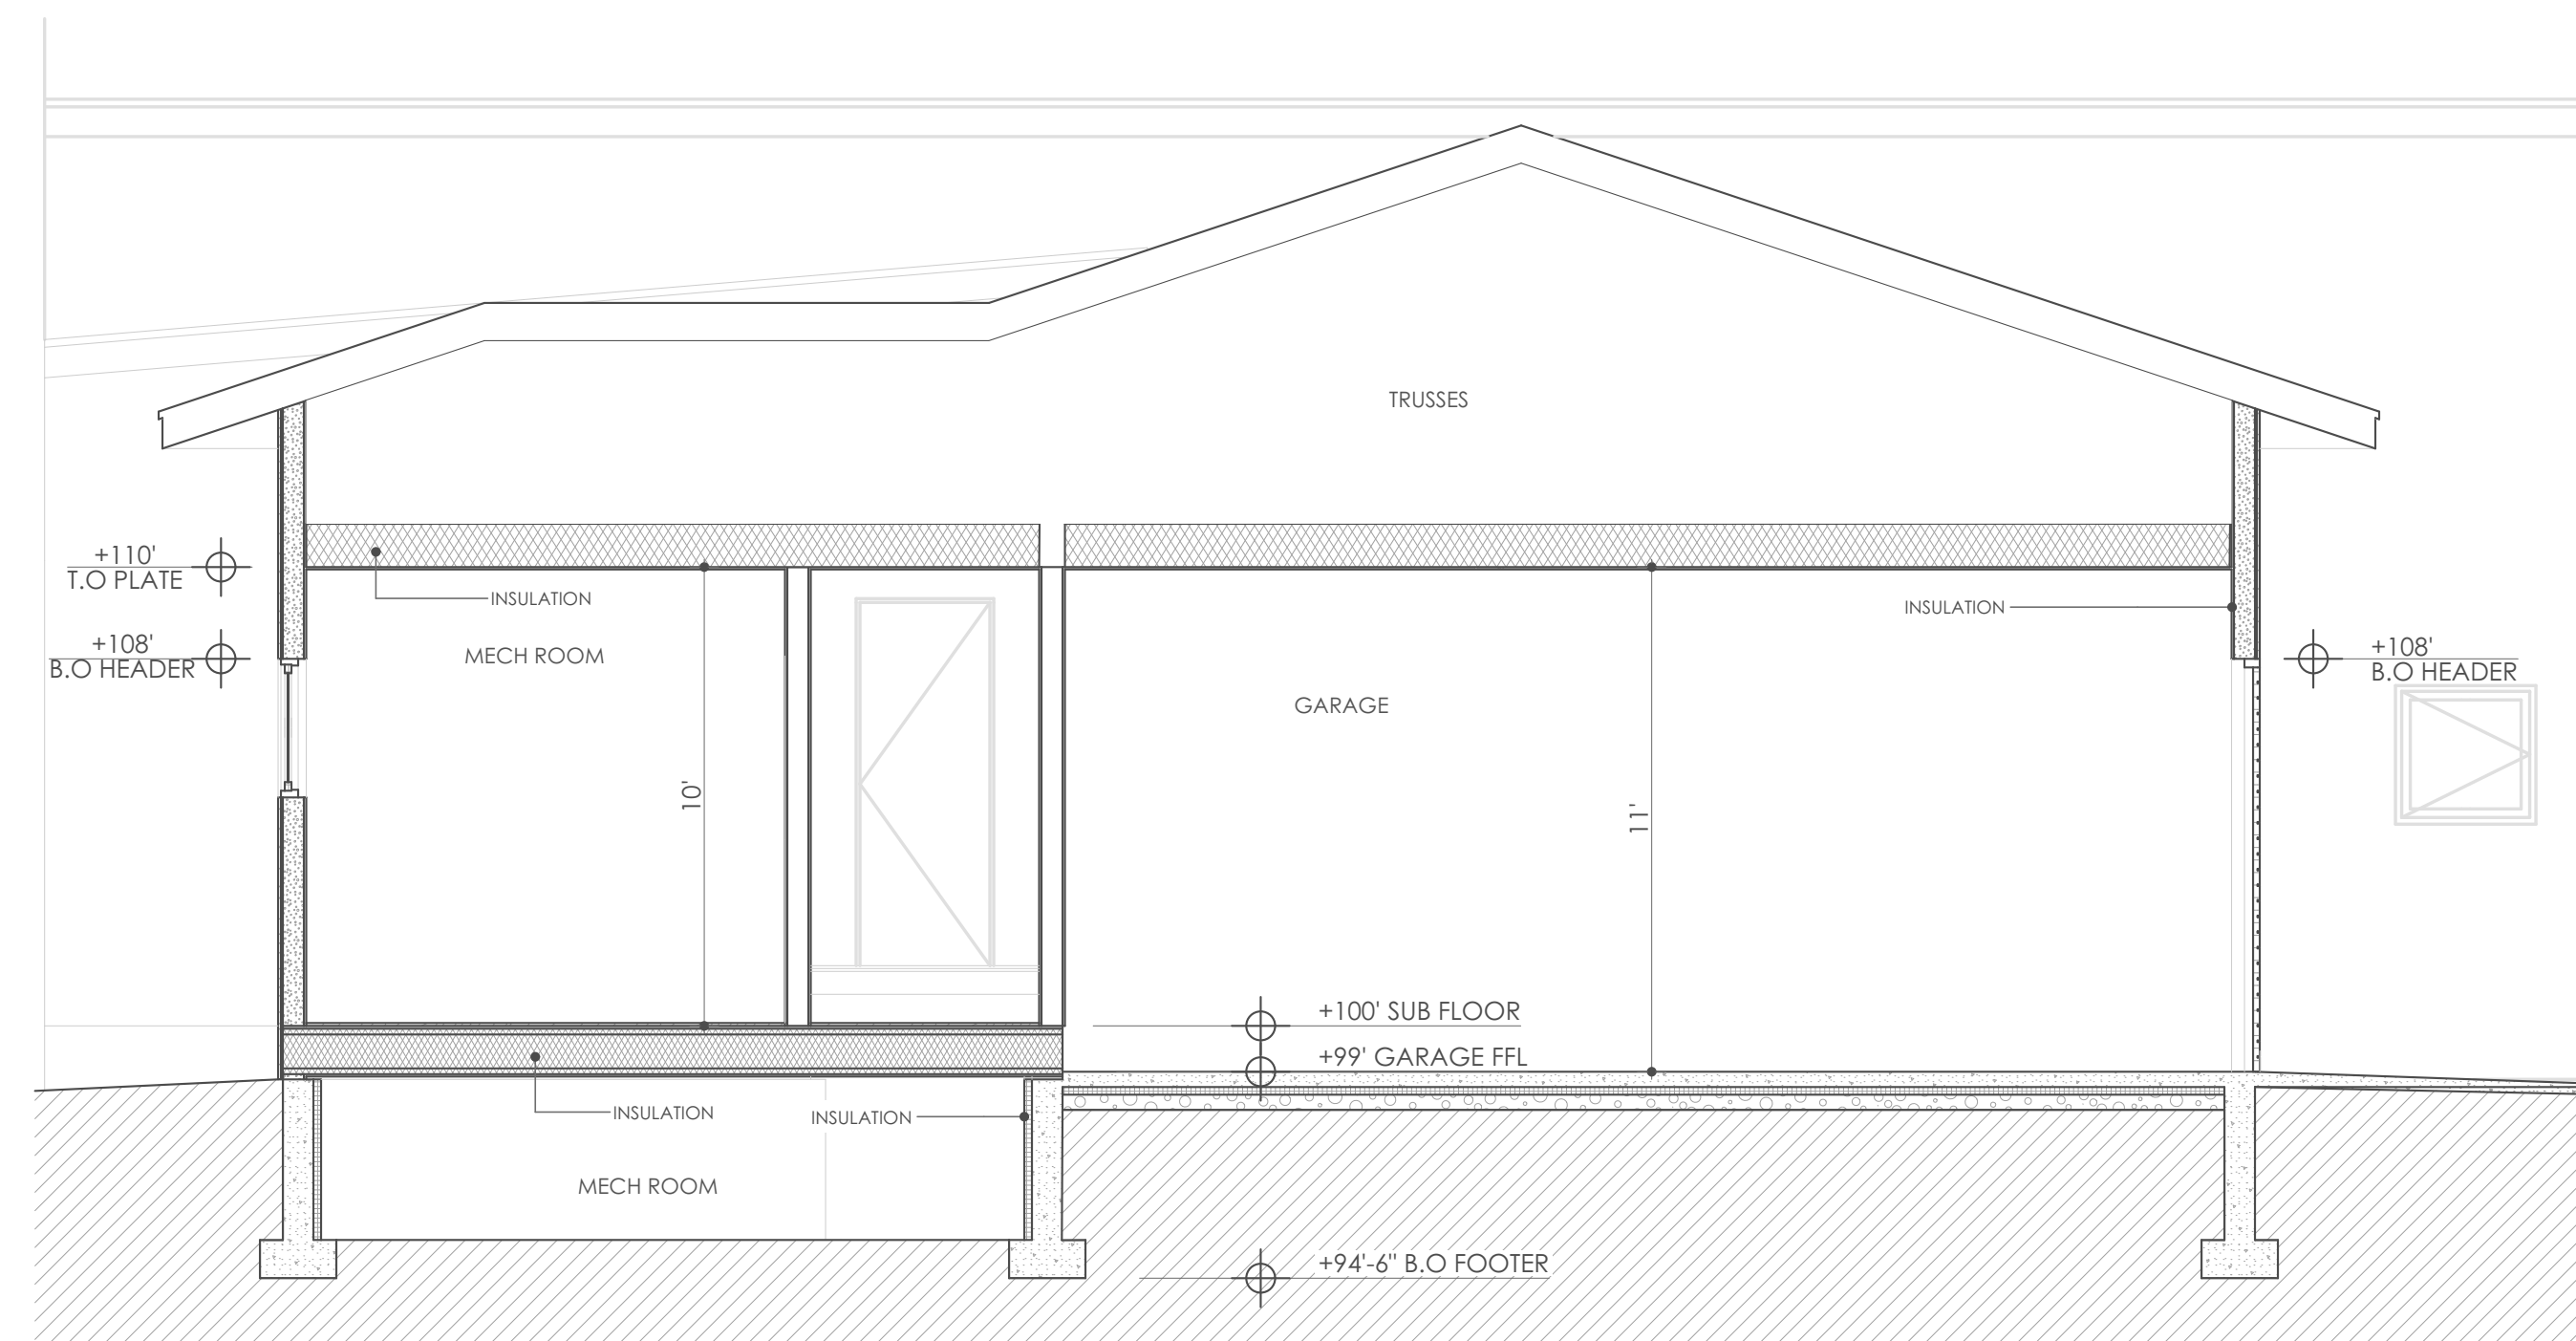


GARAGE / MECH ROOM SECTION

SCALE: 1/4" = 1'-0"

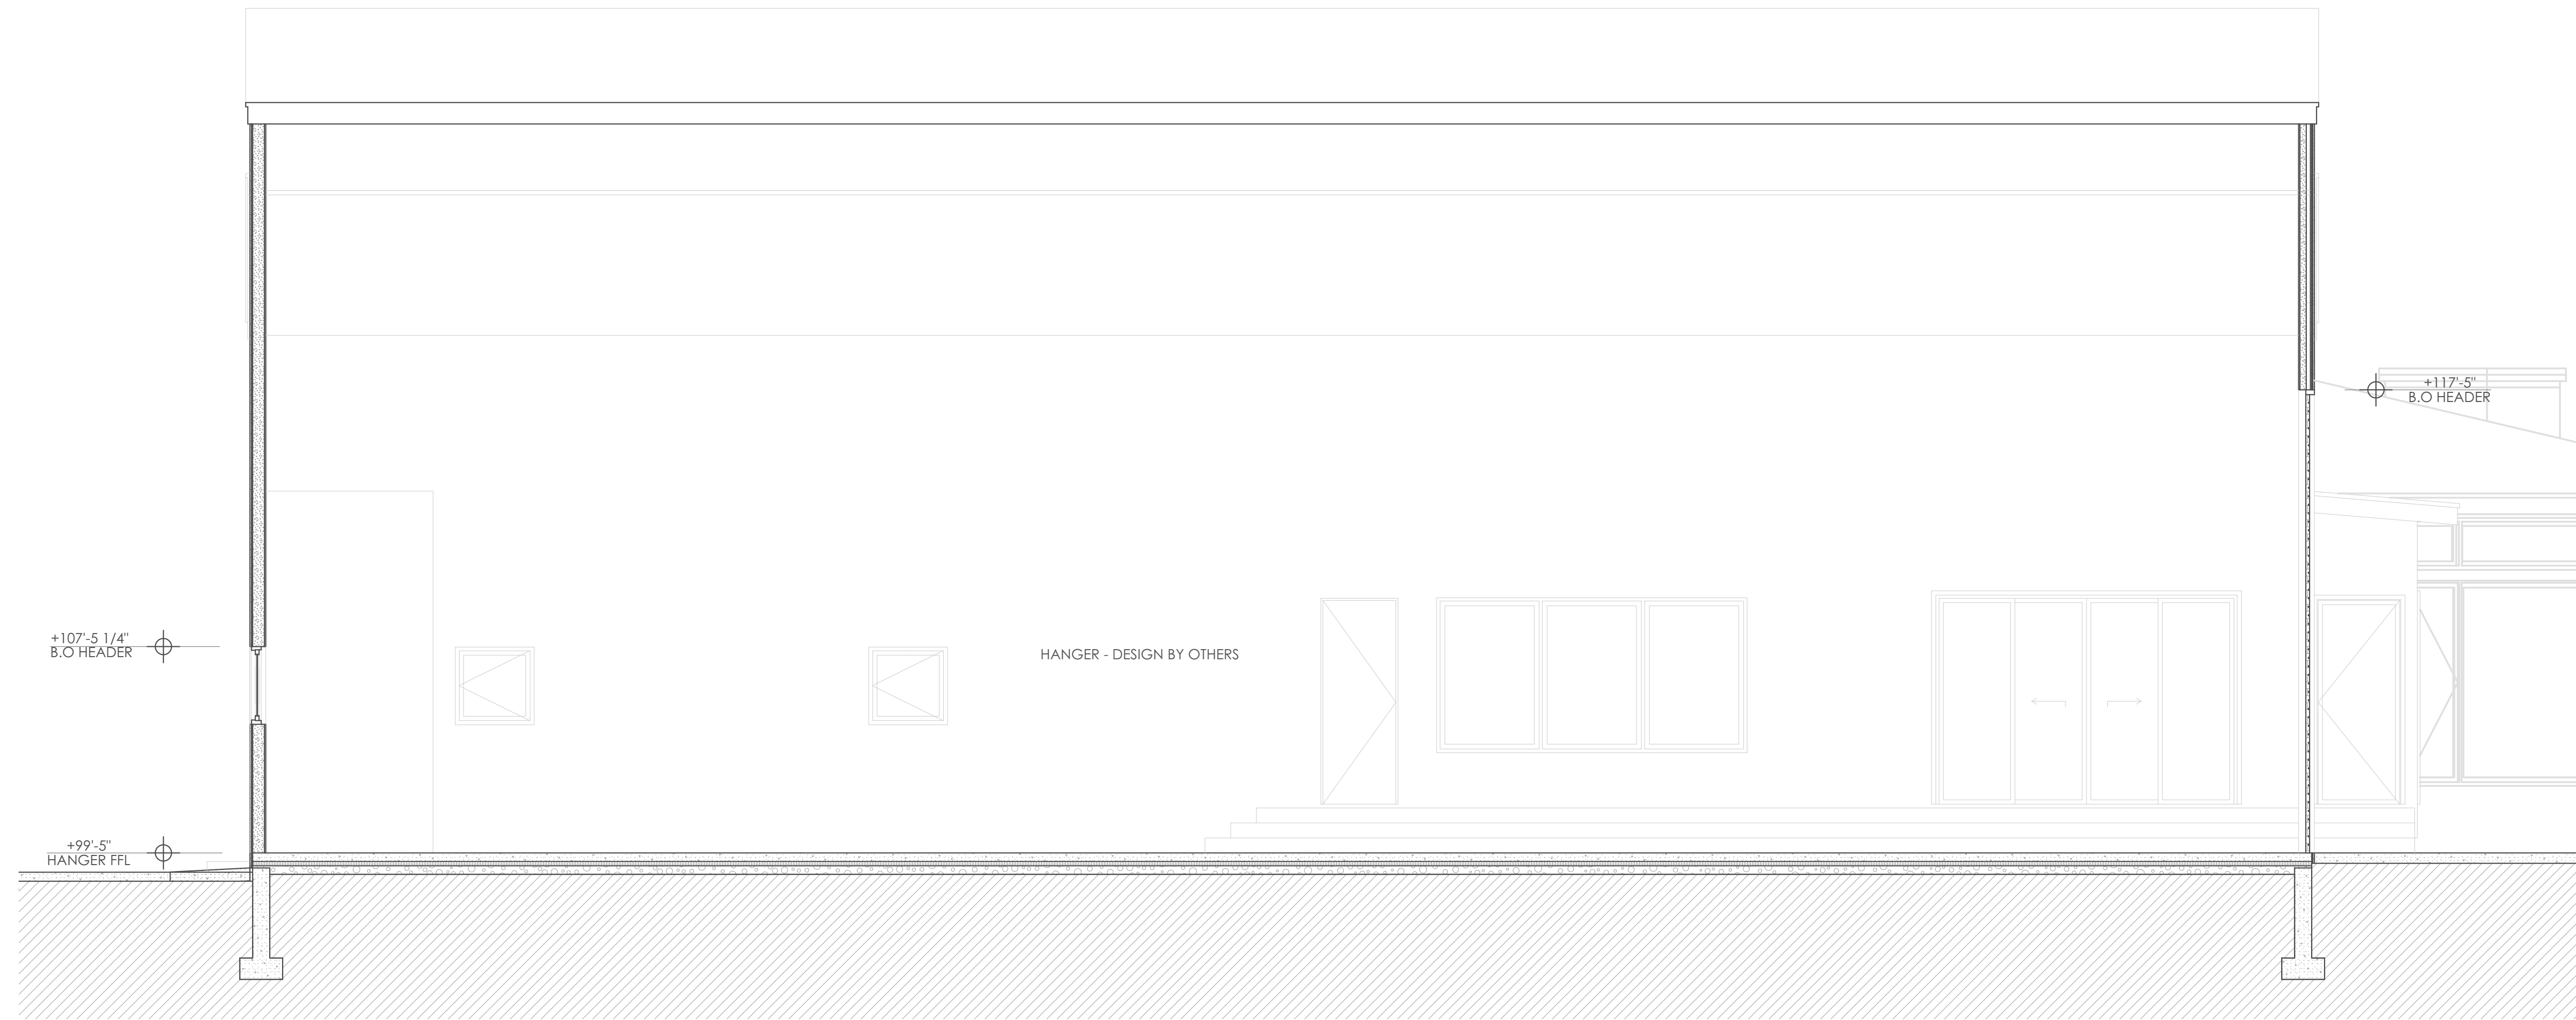

HANGER SECTION

SCALE: 1/4" = 1'-0"

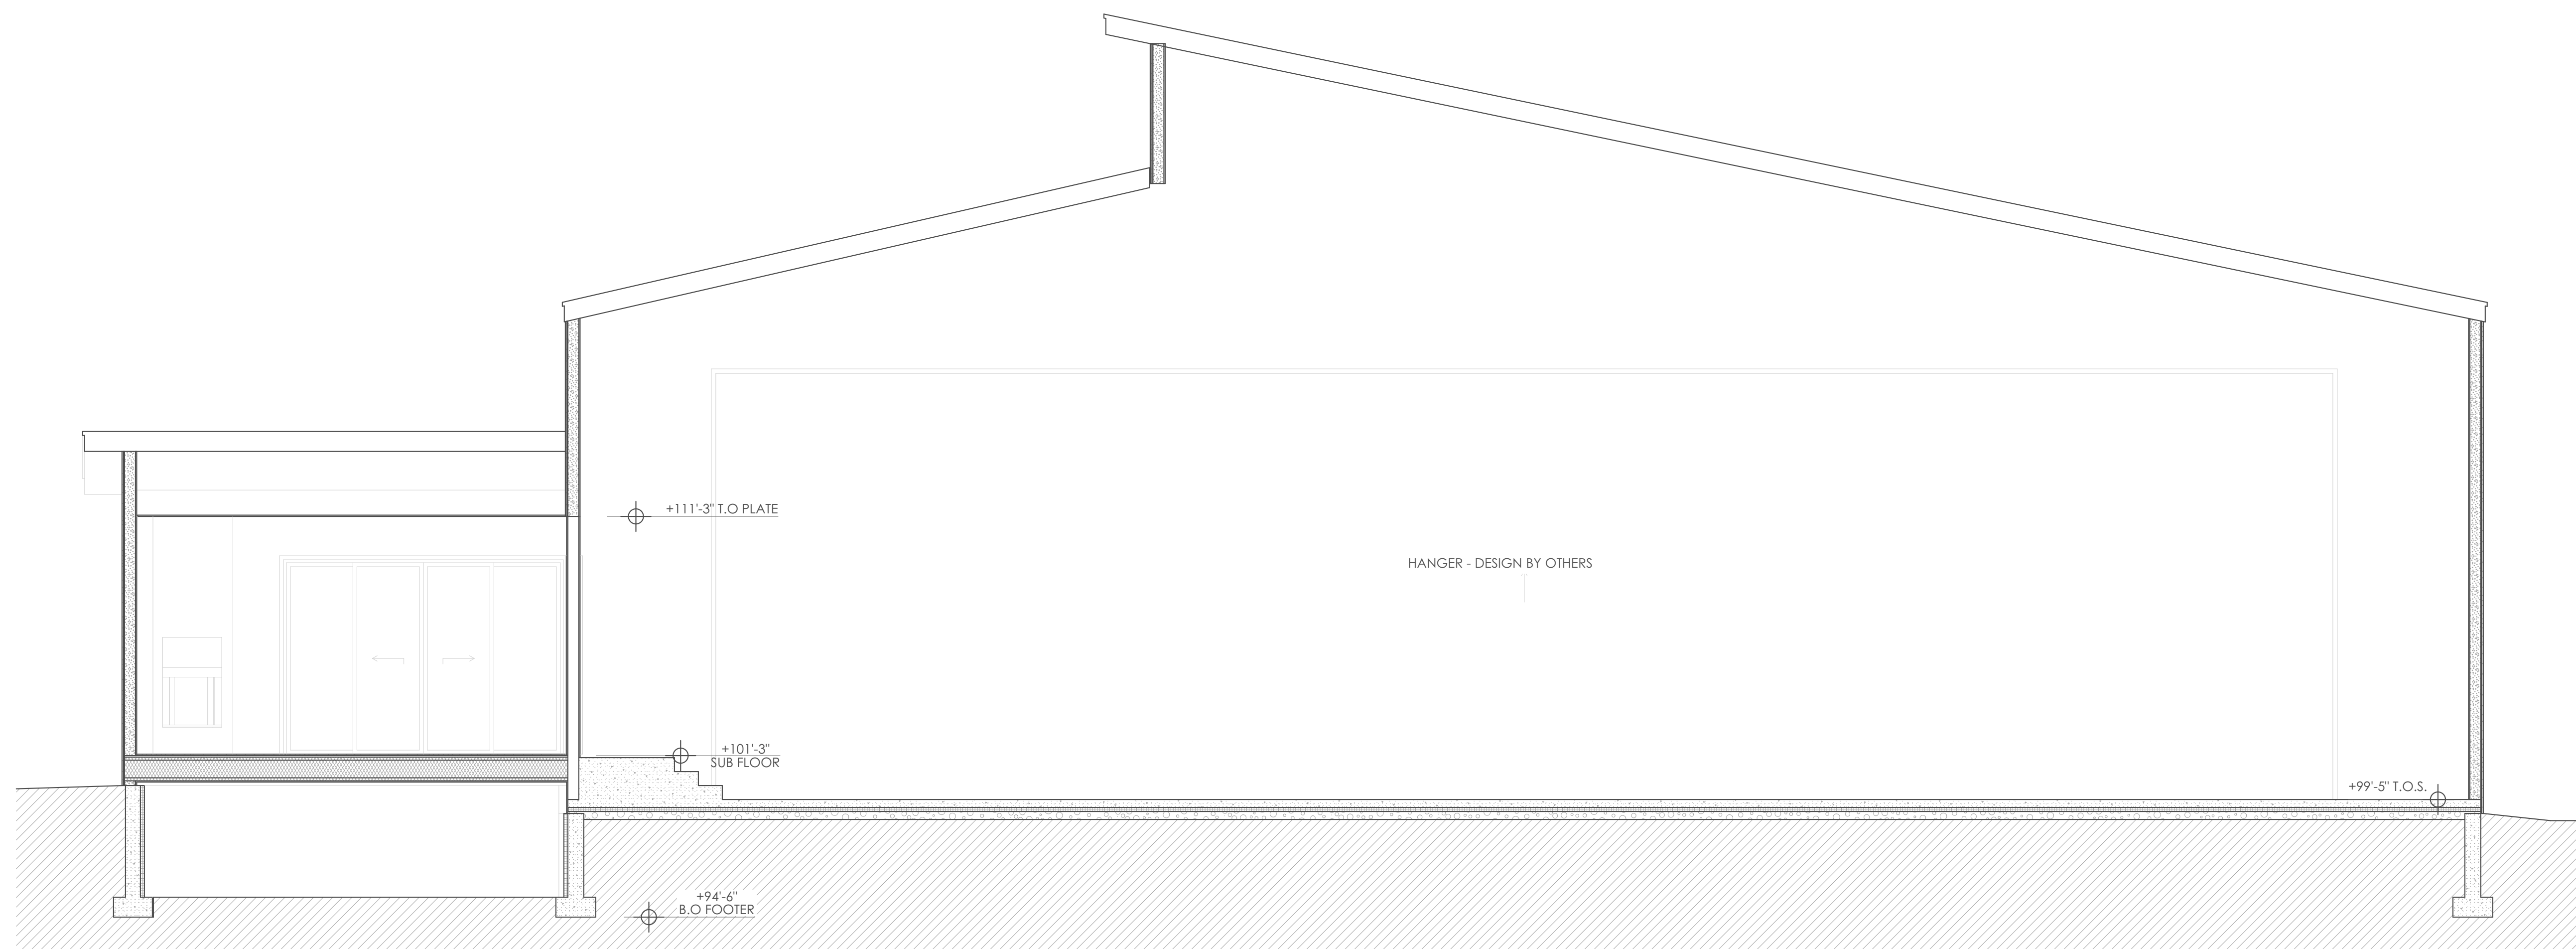


HANGER / LOUNGE SECTION

SCALE: 1/4" = 1'-0"



DESIGN ASSOCIATES ARCHITECTS
50 S KING STREET, STE 201 JACKSON WY
(307) 733 3600

designassociatesarchitects.com
PROJECT NO.: #P1 ARCHITECT: CIL
© 2017 DESIGN ASSOCIATES ARCHITECTS

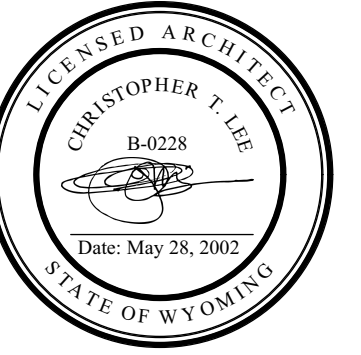

ISSUE HISTORY


SYM.	ISSUE	DATE
1	CONSTRUCTION	28-8-18

REFUGE LOT 13
THE REFUGE AIRPARK SUBDIVISION
APLINE, WY 83128

CONSTRUCTION
28-8-18


A302

SECTION

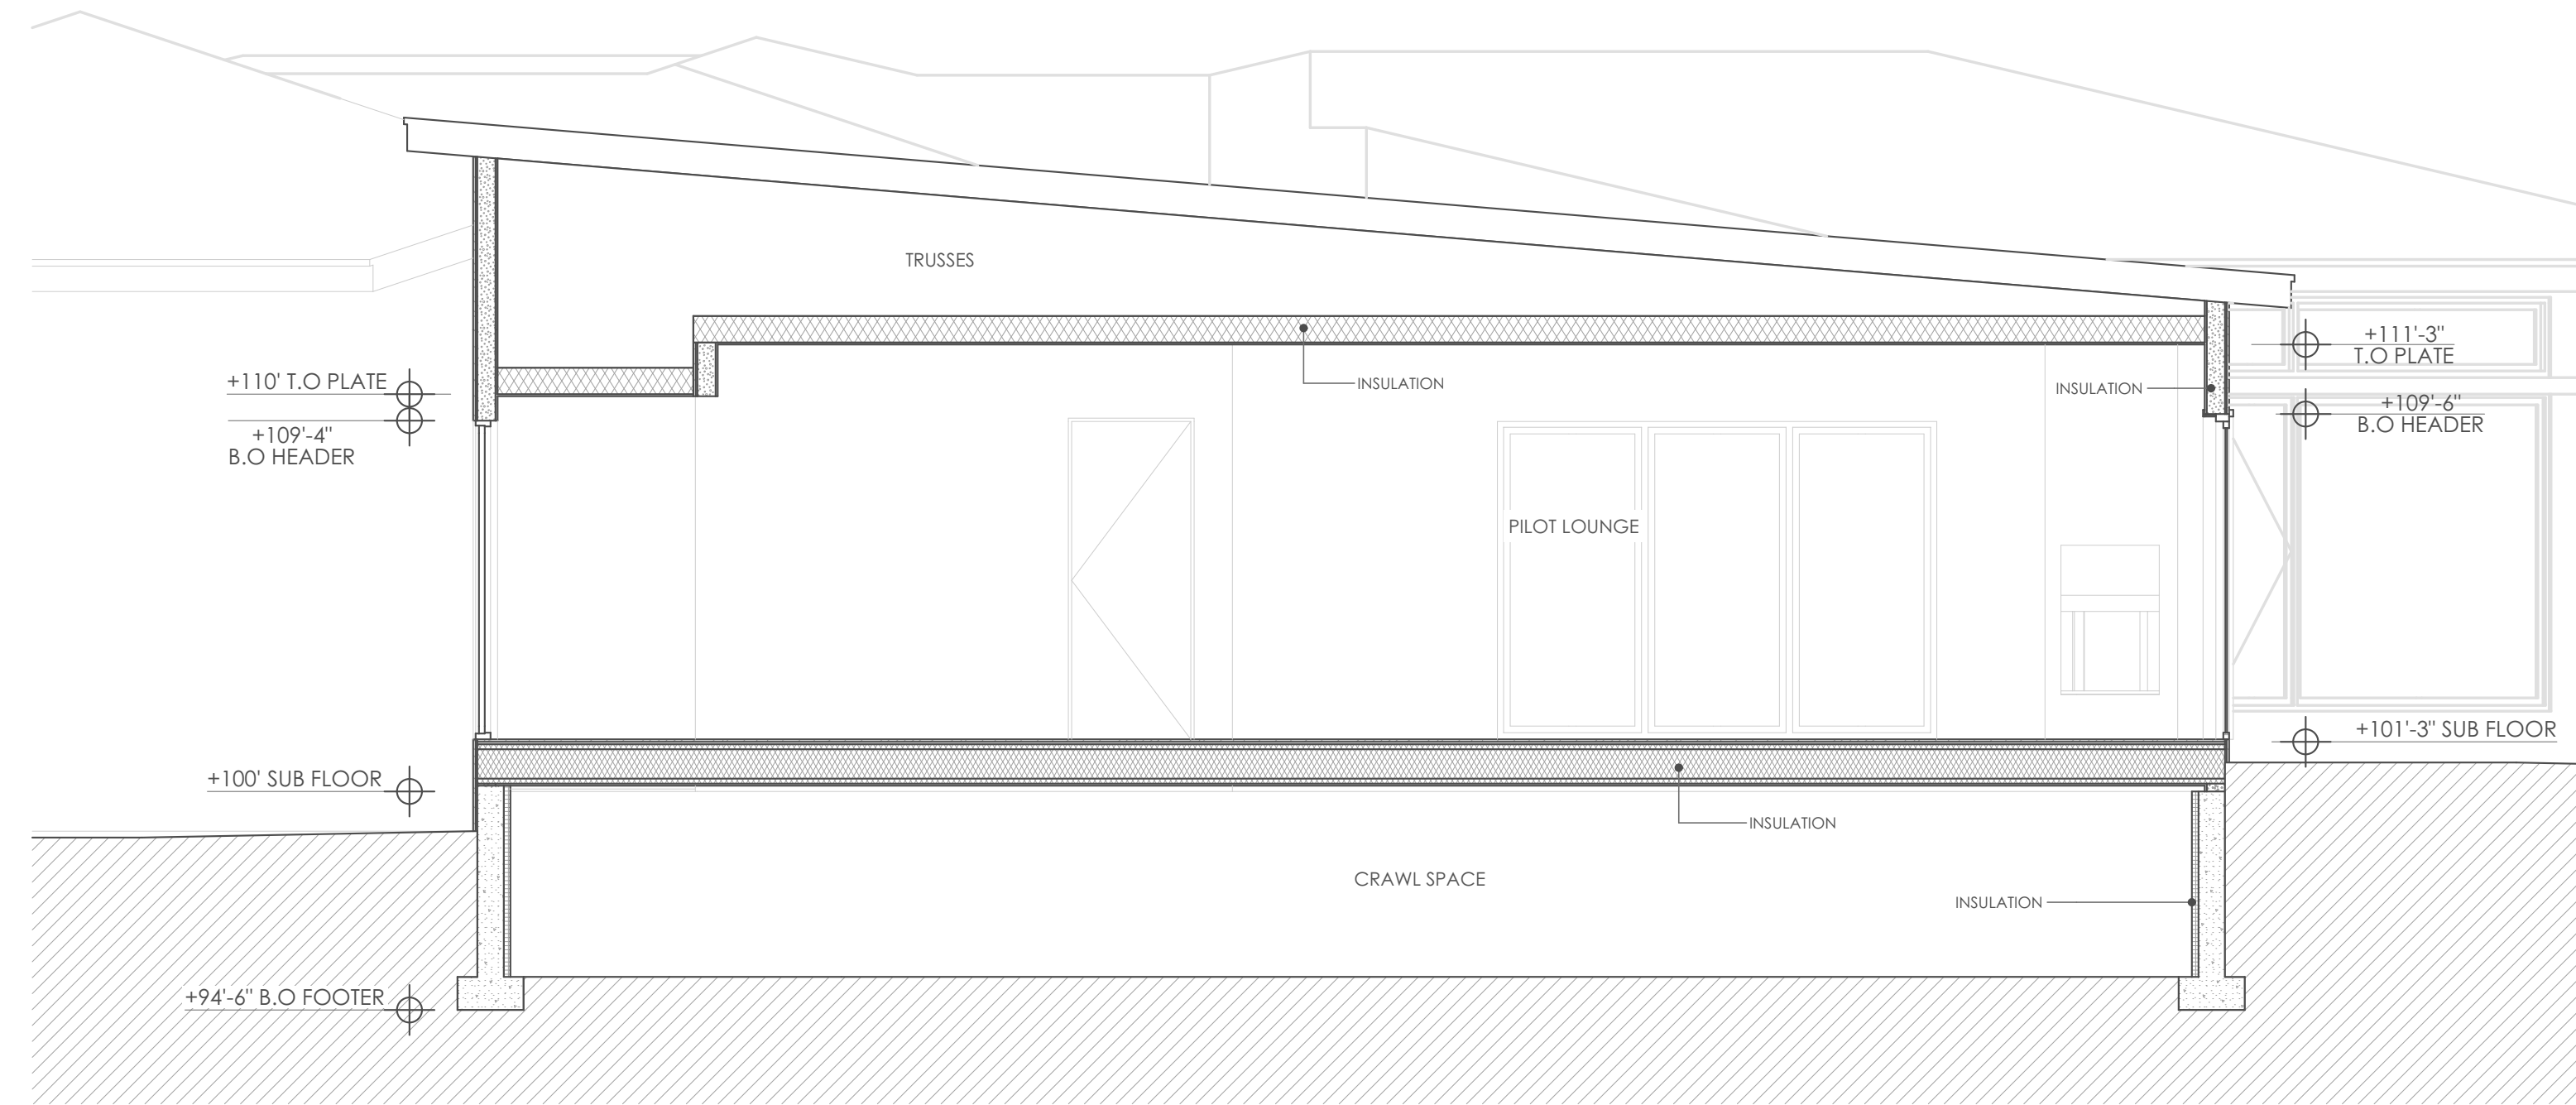

PILOT LOUNGE SECTION

SCALE: 1/4" = 1'-0"

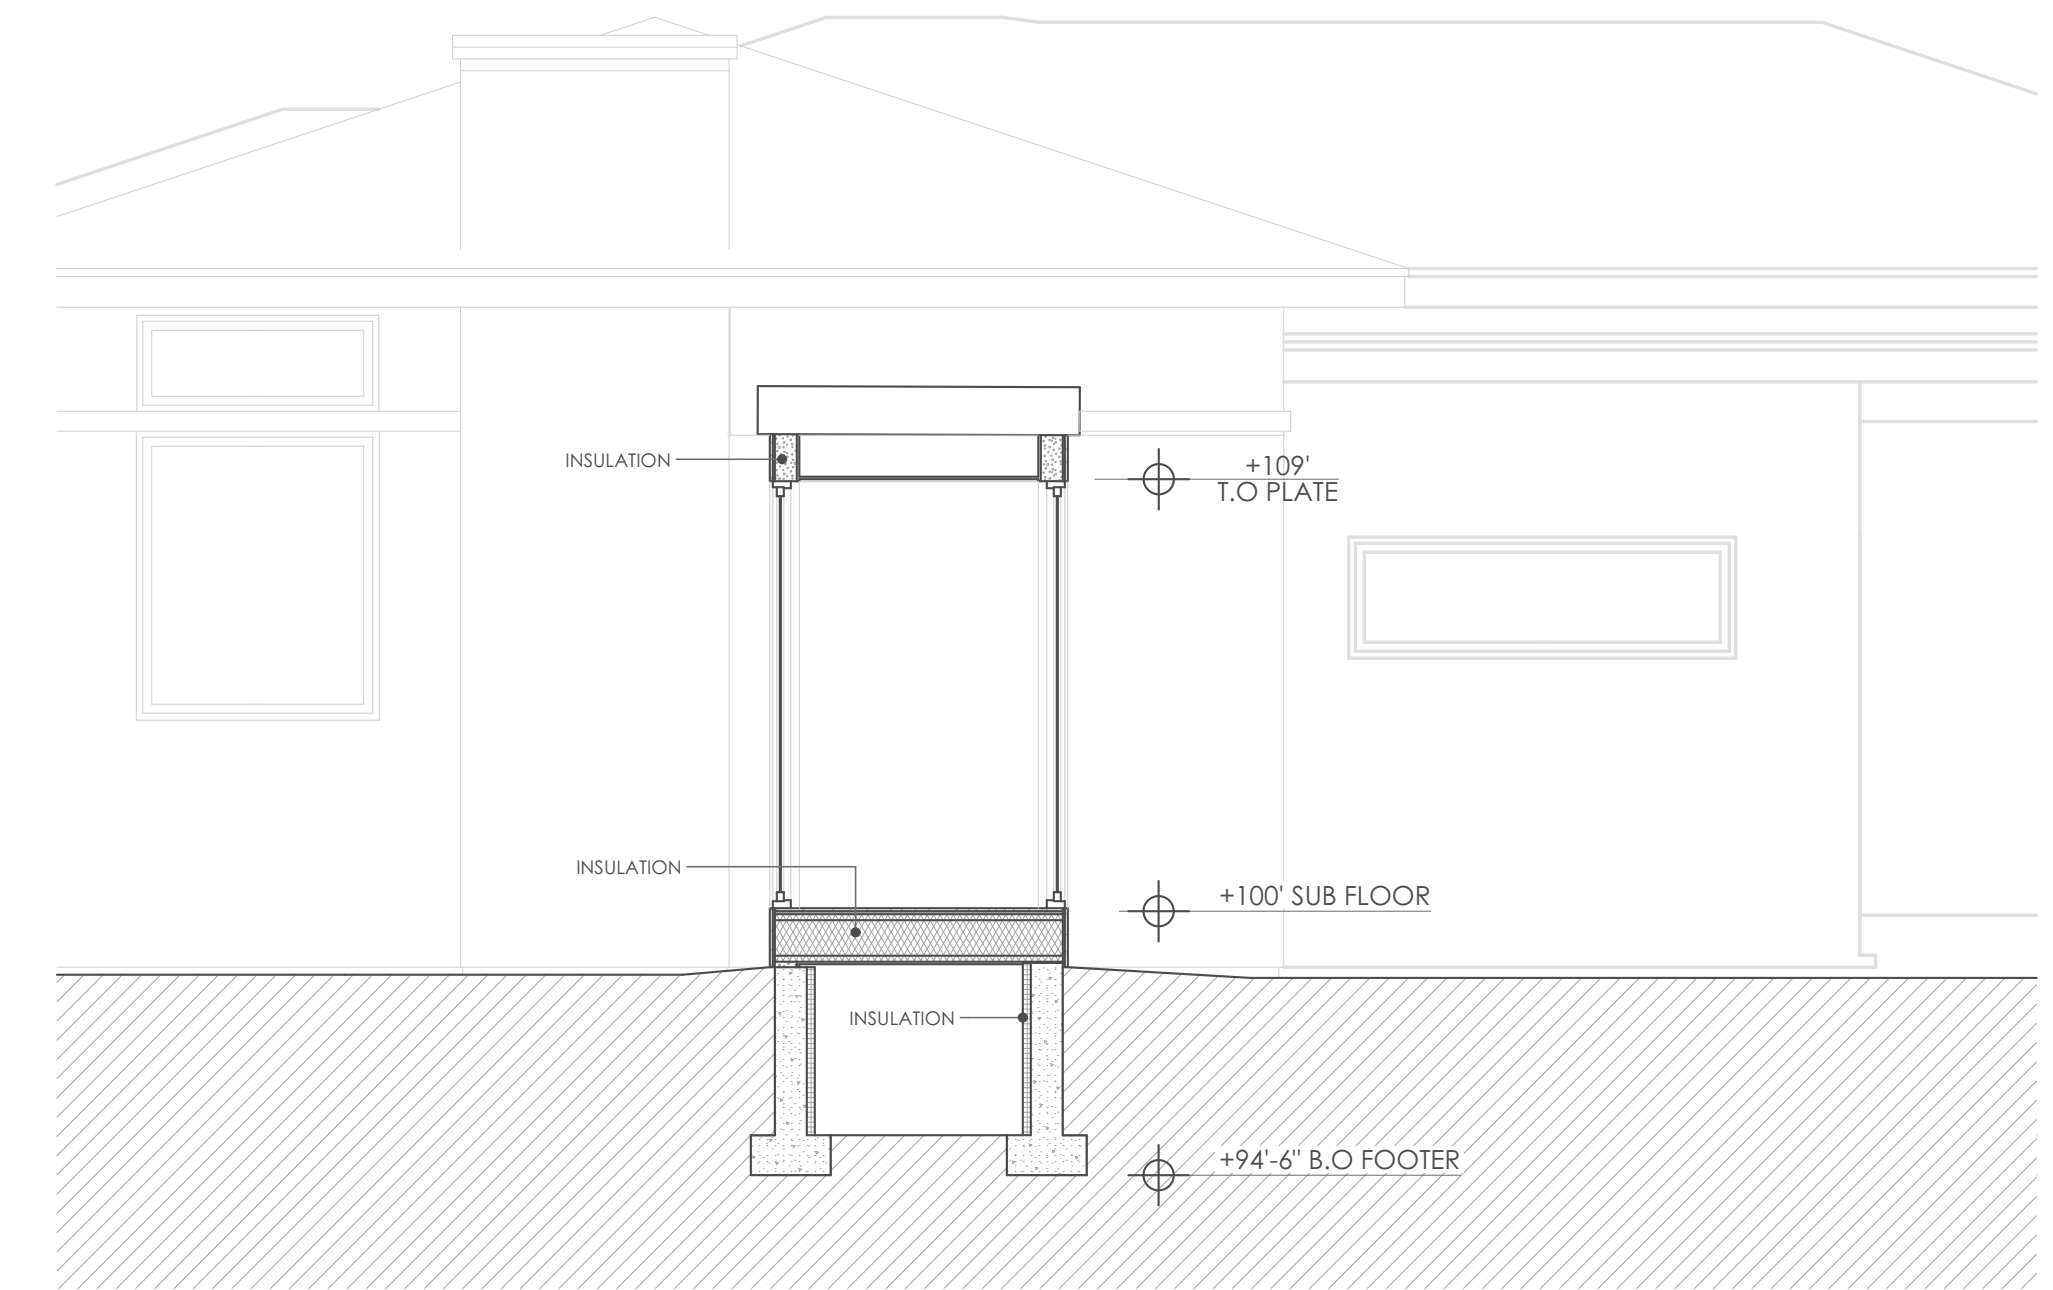


MASTER BED BREEZEWAY SECTION

SCALE: 1/4" = 1'-0"



DESIGN ASSOCIATES ARCHITECTS
50 S KING STREET, STE 201 JACKSON WY
(307) 733 3600
designassociatesarchitects.com
PROJECT NO.: #PP1 ARCHITECT: CIL
© 2017 DESIGN ASSOCIATES ARCHITECTS

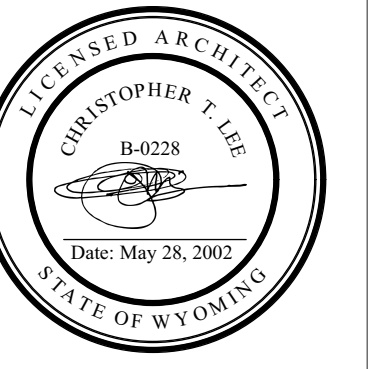


ISSUE HISTORY		
SYM.	ISSUE	DATE
1	CONSTRUCTION	28-8-18

REFUGE LOT 13
THE REFUGE AIRPARK SUBDIVISION
APLINE, WY 83128

CONSTRUCTION
28-8-18

A303

SECTION

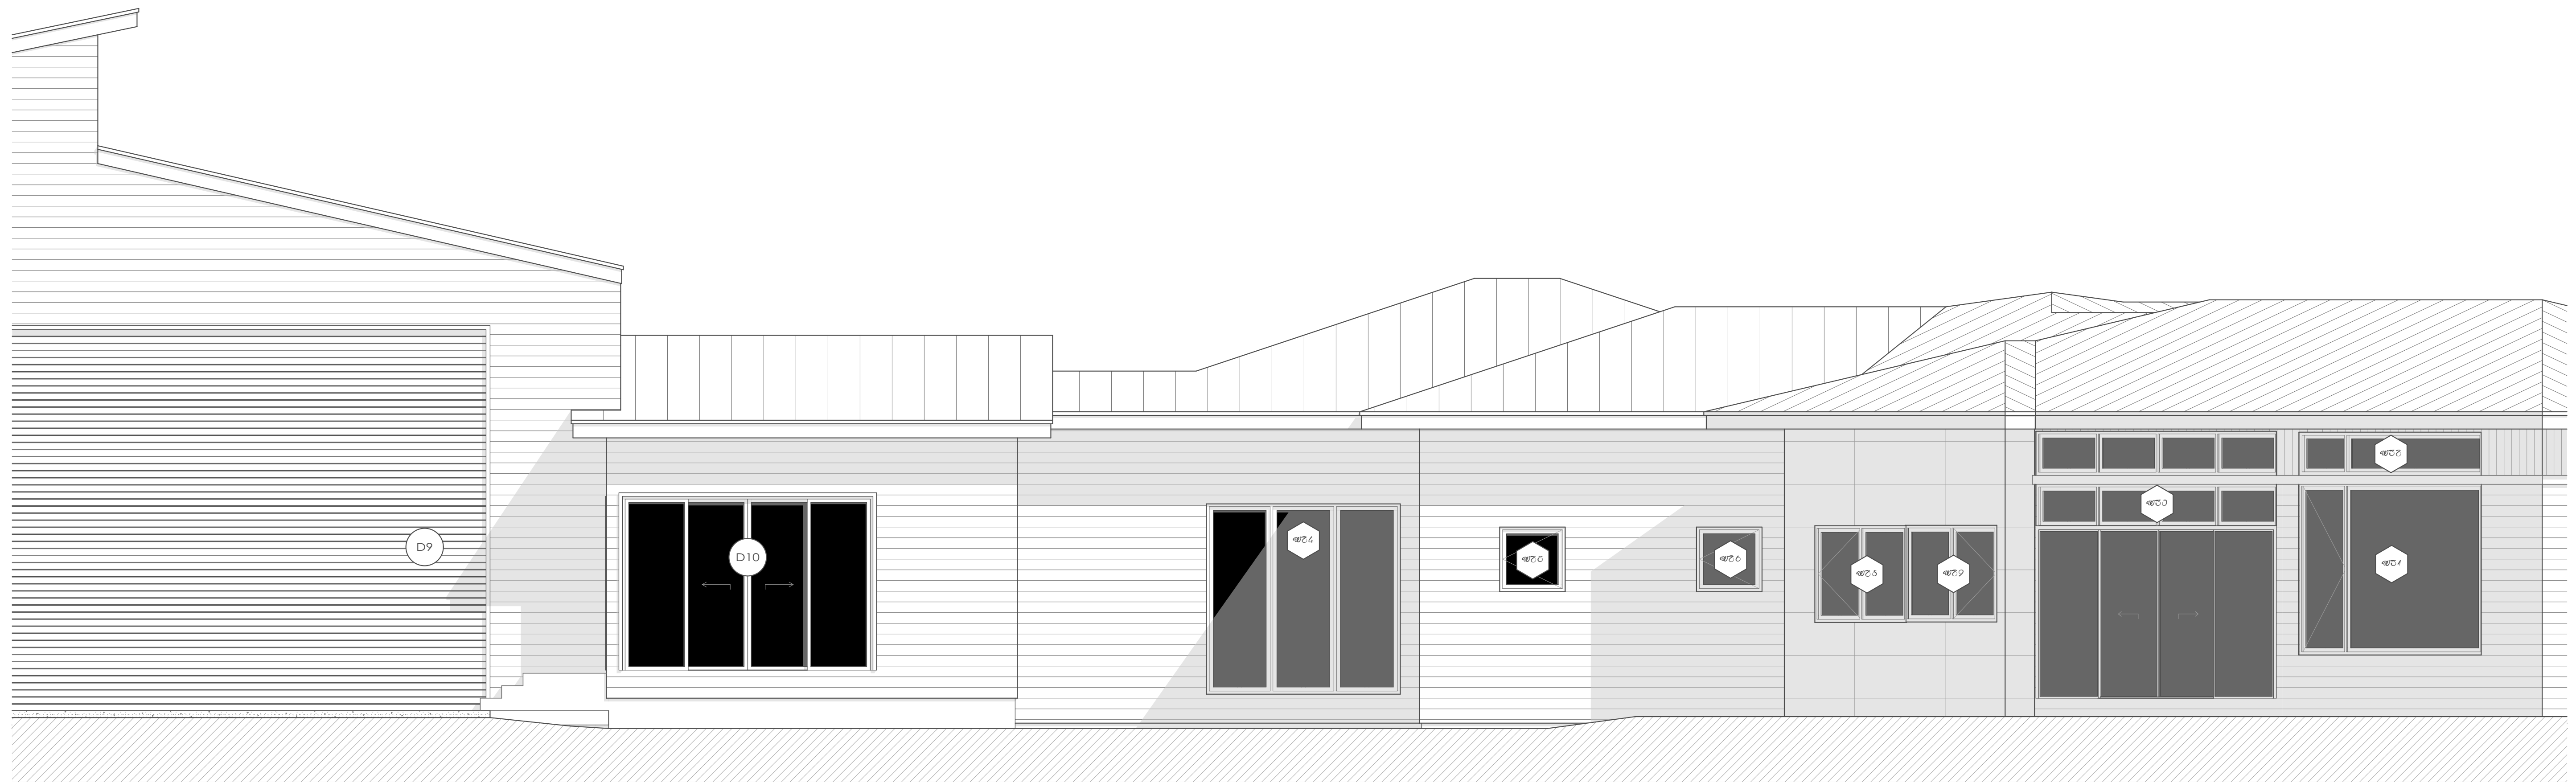

NORTH ELEVATION

SCALE: 1/4" = 1'-0"




NORTH EAST ELEVATION

SCALE: 1/4" = 1'-0"



DESIGN ASSOCIATES ARCHITECTS
50 S KING STREET, STE 201 JACKSON WY
(307) 733 3600

designassociatesarchitects.com
PROJECT NO.: #P1 ARCHITECT: CL
© 2017 DESIGN ASSOCIATES ARCHITECTS

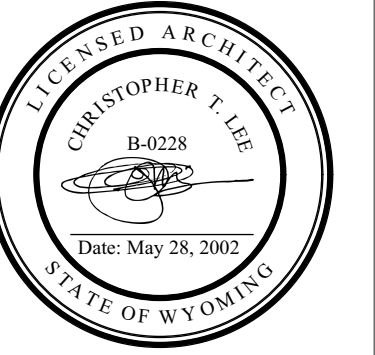

ISSUE HISTORY

SYM.	ISSUE	DATE
1	CONSTRUCTION	28-8-18

REFUGE LOT 13
THE REFUGE AIRPARK SUBDIVISION
APLINE, WY 83128


CONSTRUCTION
28-8-18

A400


ELEVATION



DESIGN ASSOCIATES ARCHITECTS
 50 S KING STREET, STE 201 JACKSON WY
 (307) 733 3600
 designassociatesarchitects.com
 PROJECT NO.: #P1 ARCHITECT: CL
 © 2017 DESIGN ASSOCIATES ARCHITECTS

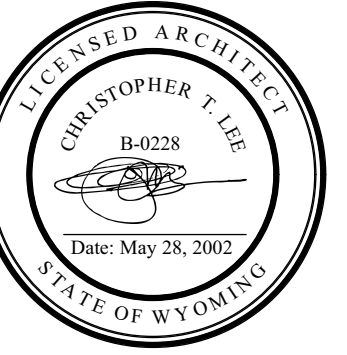

ISSUE HISTORY		
SYM.	ISSUE	DATE
1	CONSTRUCTION	28-8-18

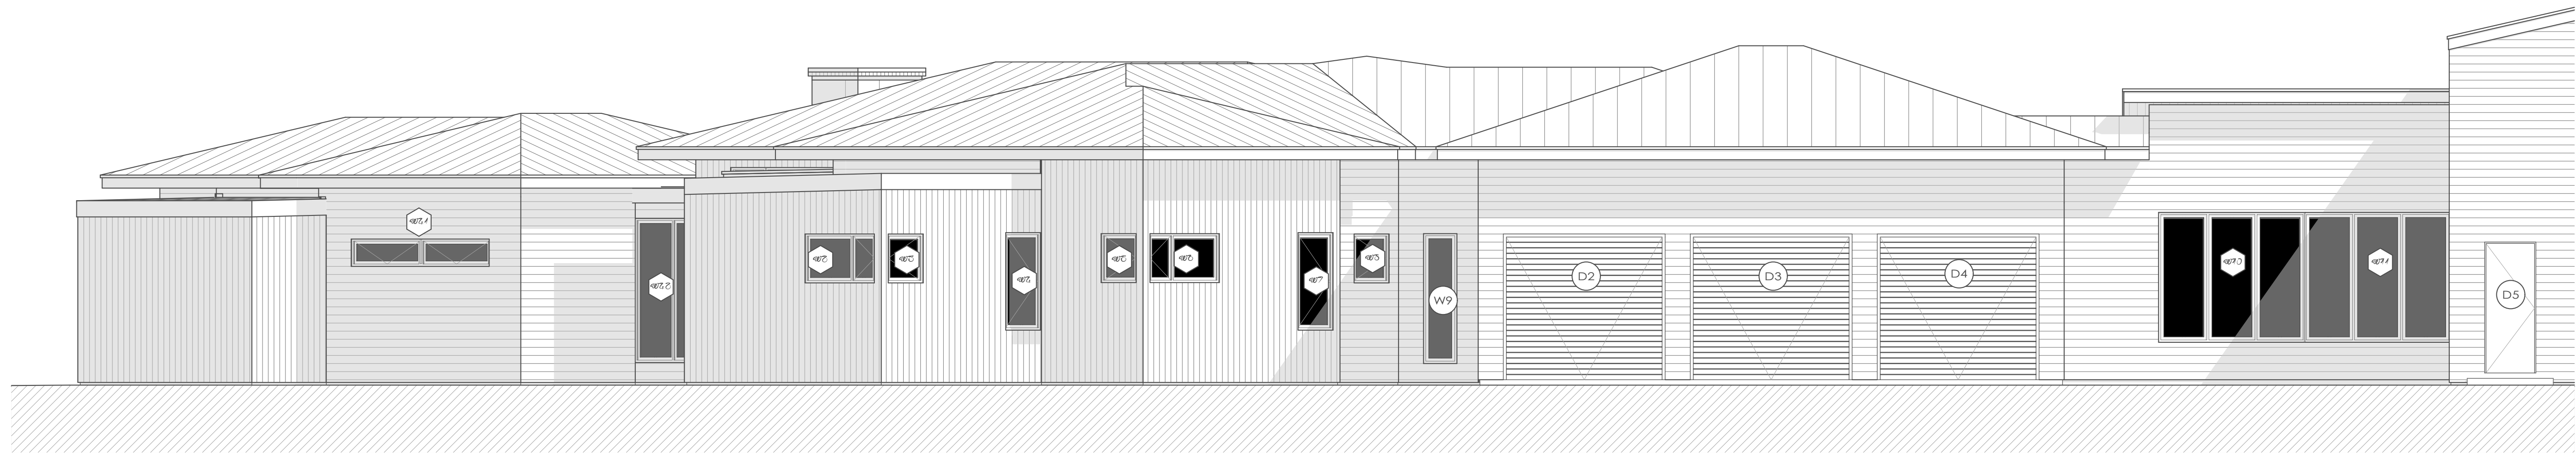

SOUTH ELEVATION
 SCALE: 3/16" = 1'-0"



SOUTH WEST ELEVATION
 SCALE: 3/16" = 1'-0"

REFUGE LOT 13
 THE REFUGE AIRPARK SUBDIVISION
 APLINE, WY 83128

CONSTRUCTION
 28-8-18


A402

ELEVATION



DESIGN ASSOCIATES ARCHITECTS
50 S KING STREET, STE 201 JACKSON WY
(307) 733 3600

designassociatesarchitects.com
PROJECT NO.: #P1 ARCHITECT: CL
© 2017 DESIGN ASSOCIATES ARCHITECTS

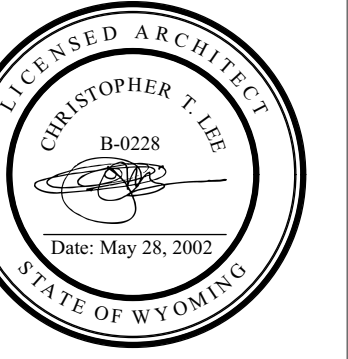

ISSUE HISTORY

SYM.	ISSUE	DATE
1	CONSTRUCTION	28-8-18



NORTH WEST ELEVATION

SCALE: 3/16" = 1'-0"

REFUGE LOT 13
THE REFUGE AIRPARK SUBDIVISION
APLINE, WY 83128

CONSTRUCTION
28-8-18

A403

ELEVATION

ISSUE HISTORY		
SYM.	ISSUE	DATE
1	CONSTRUCTION	28-8-18

ISSUE HISTORY		
SYM.	ISSUE	DATE

ISSUE HISTORY		
SYM.	ISSUE	DATE

REFUGE LOT 13
THE REFUGE AIRPARK SUBDIVISION
A PLANE, WY 83128


CONSTRUCTION
28-8-18

A500

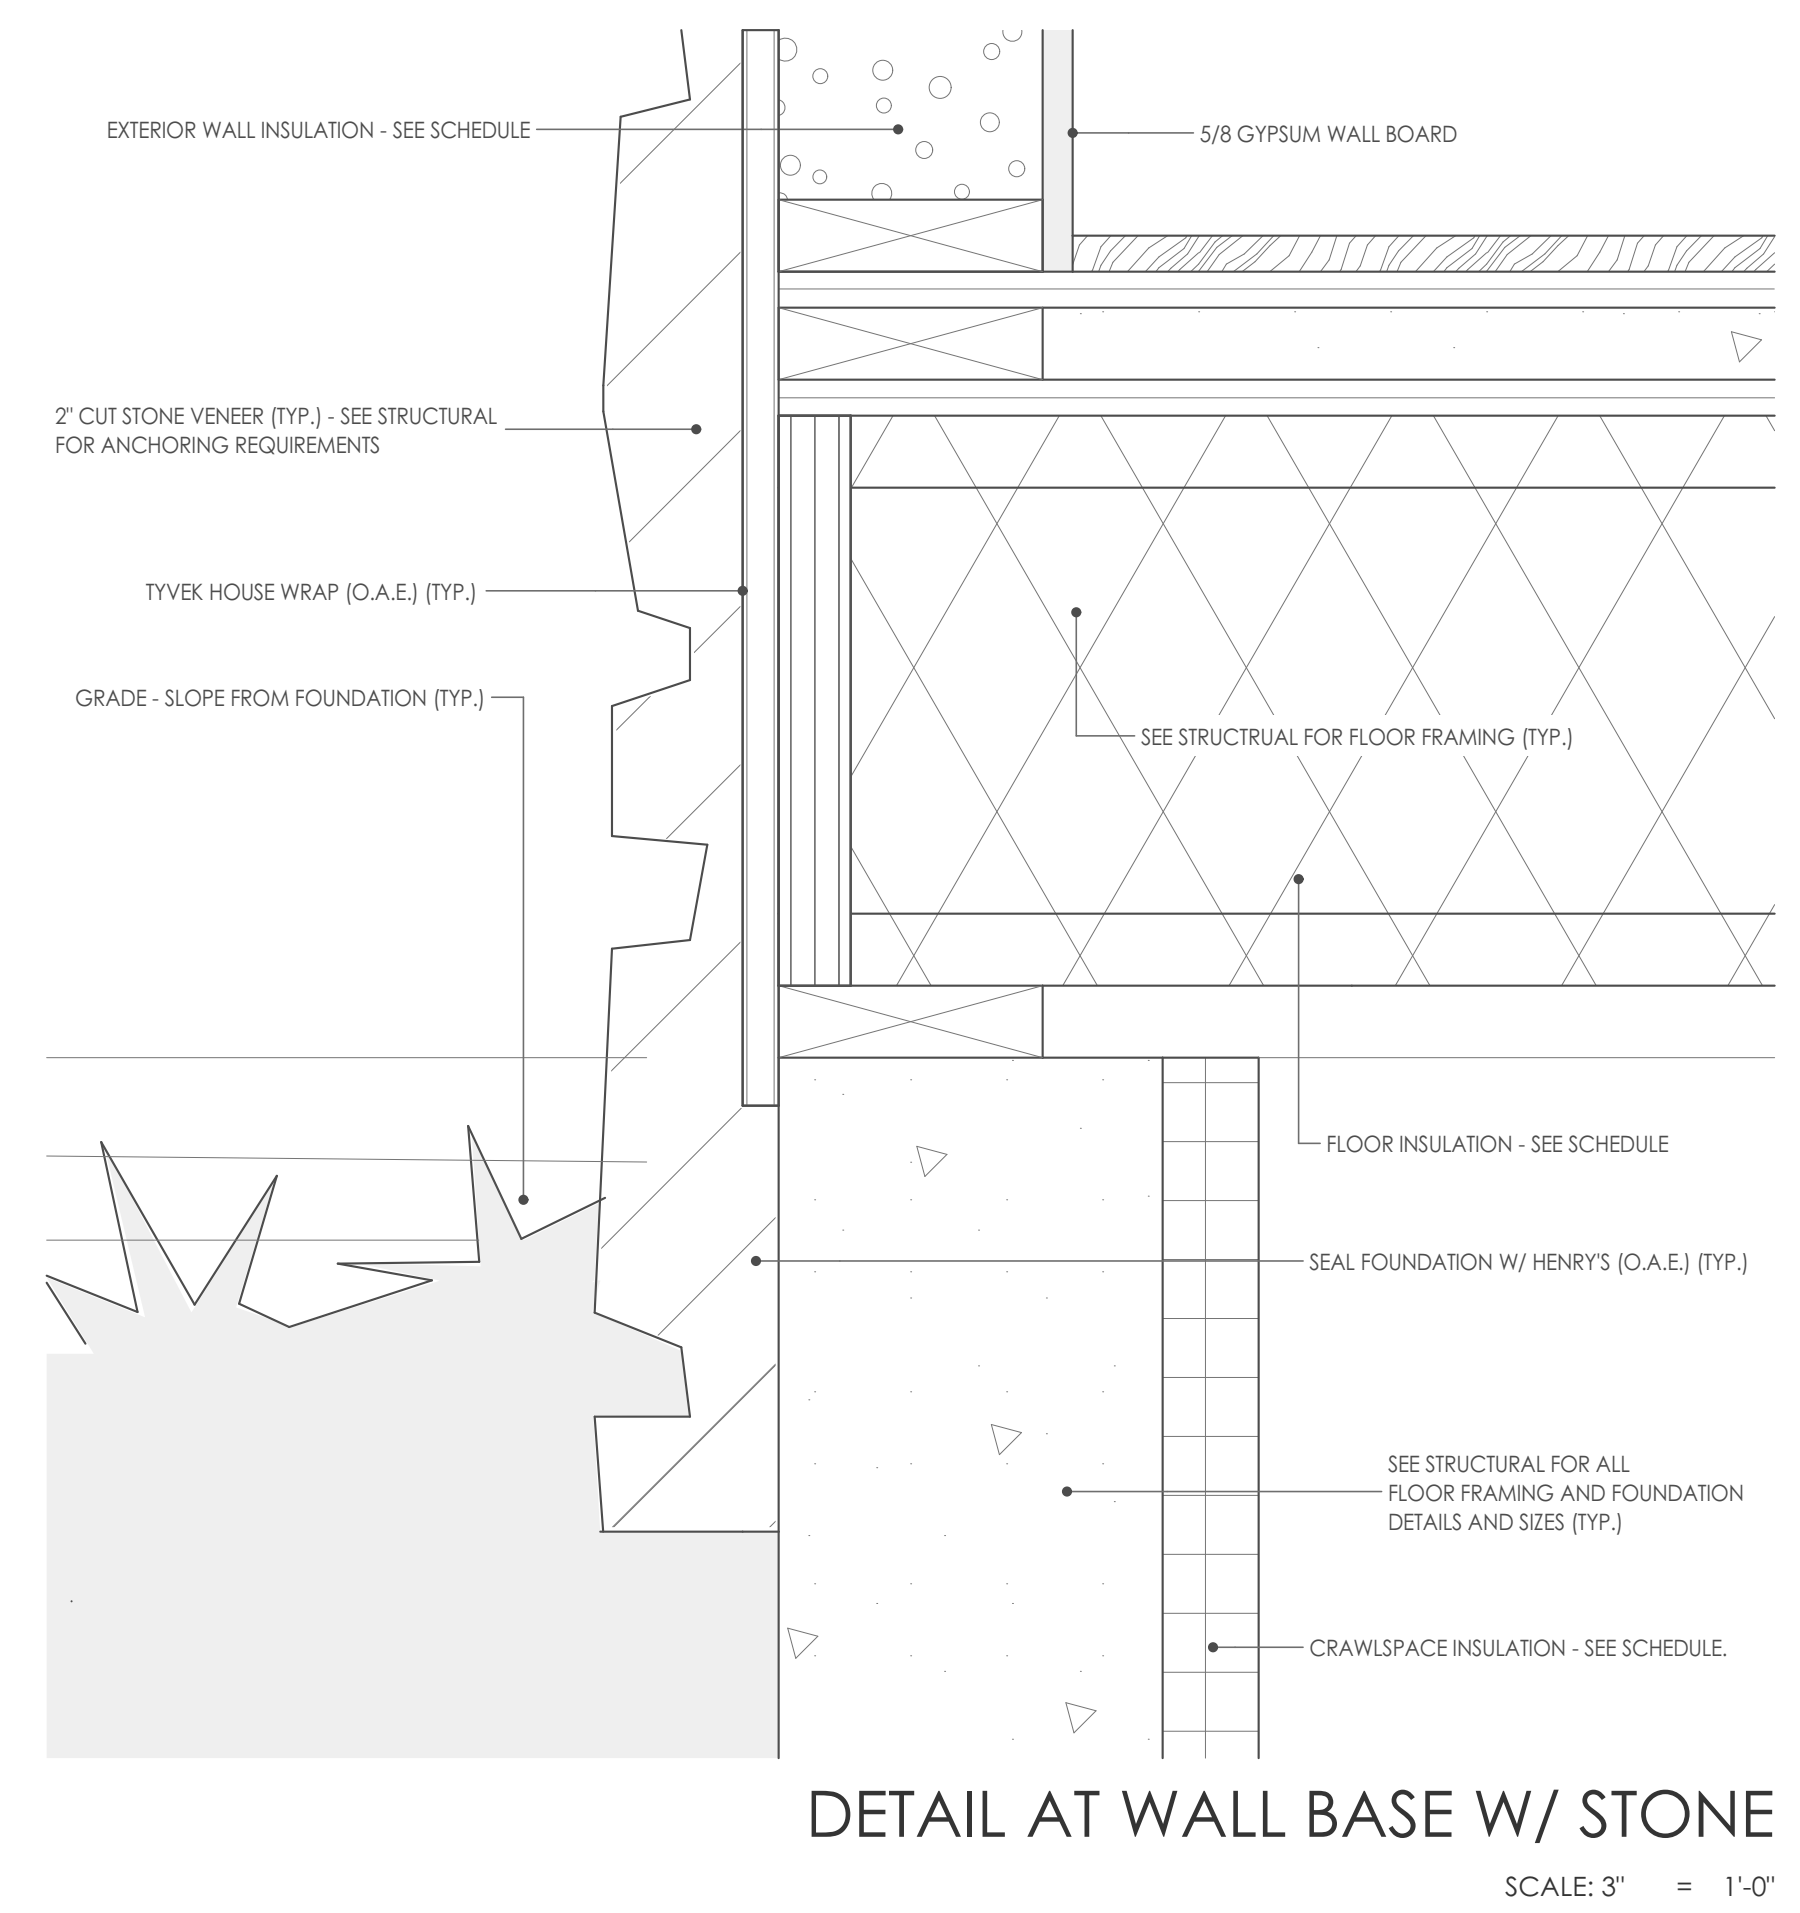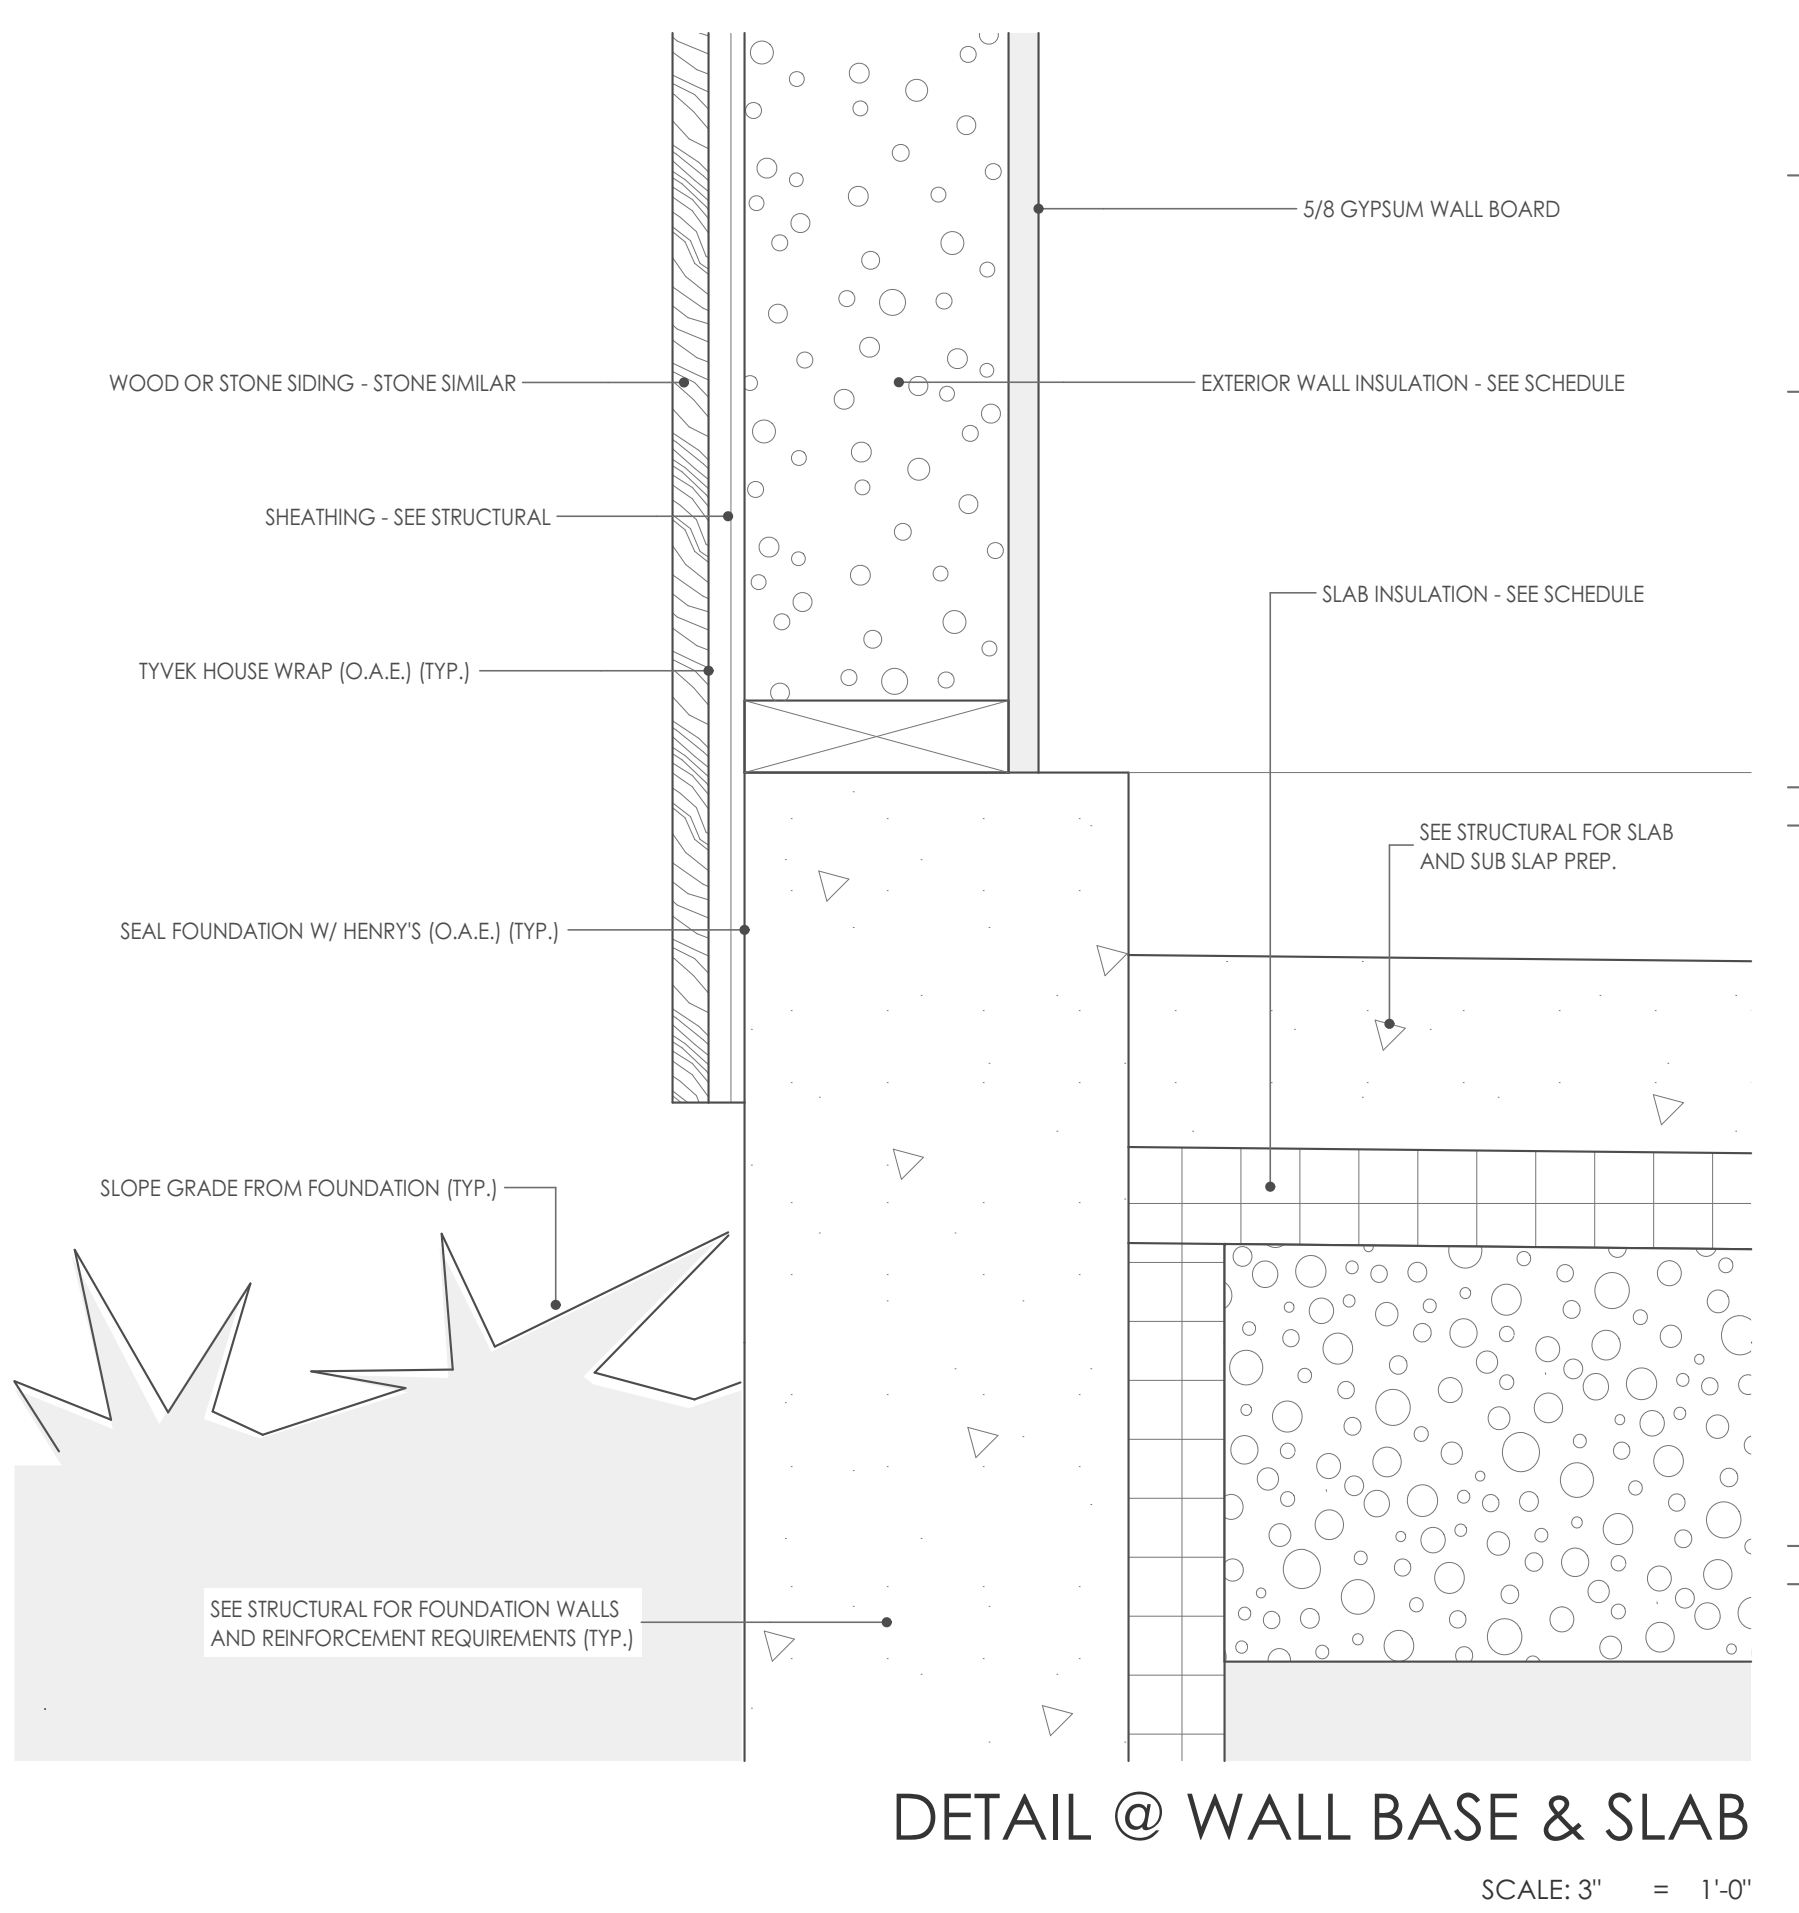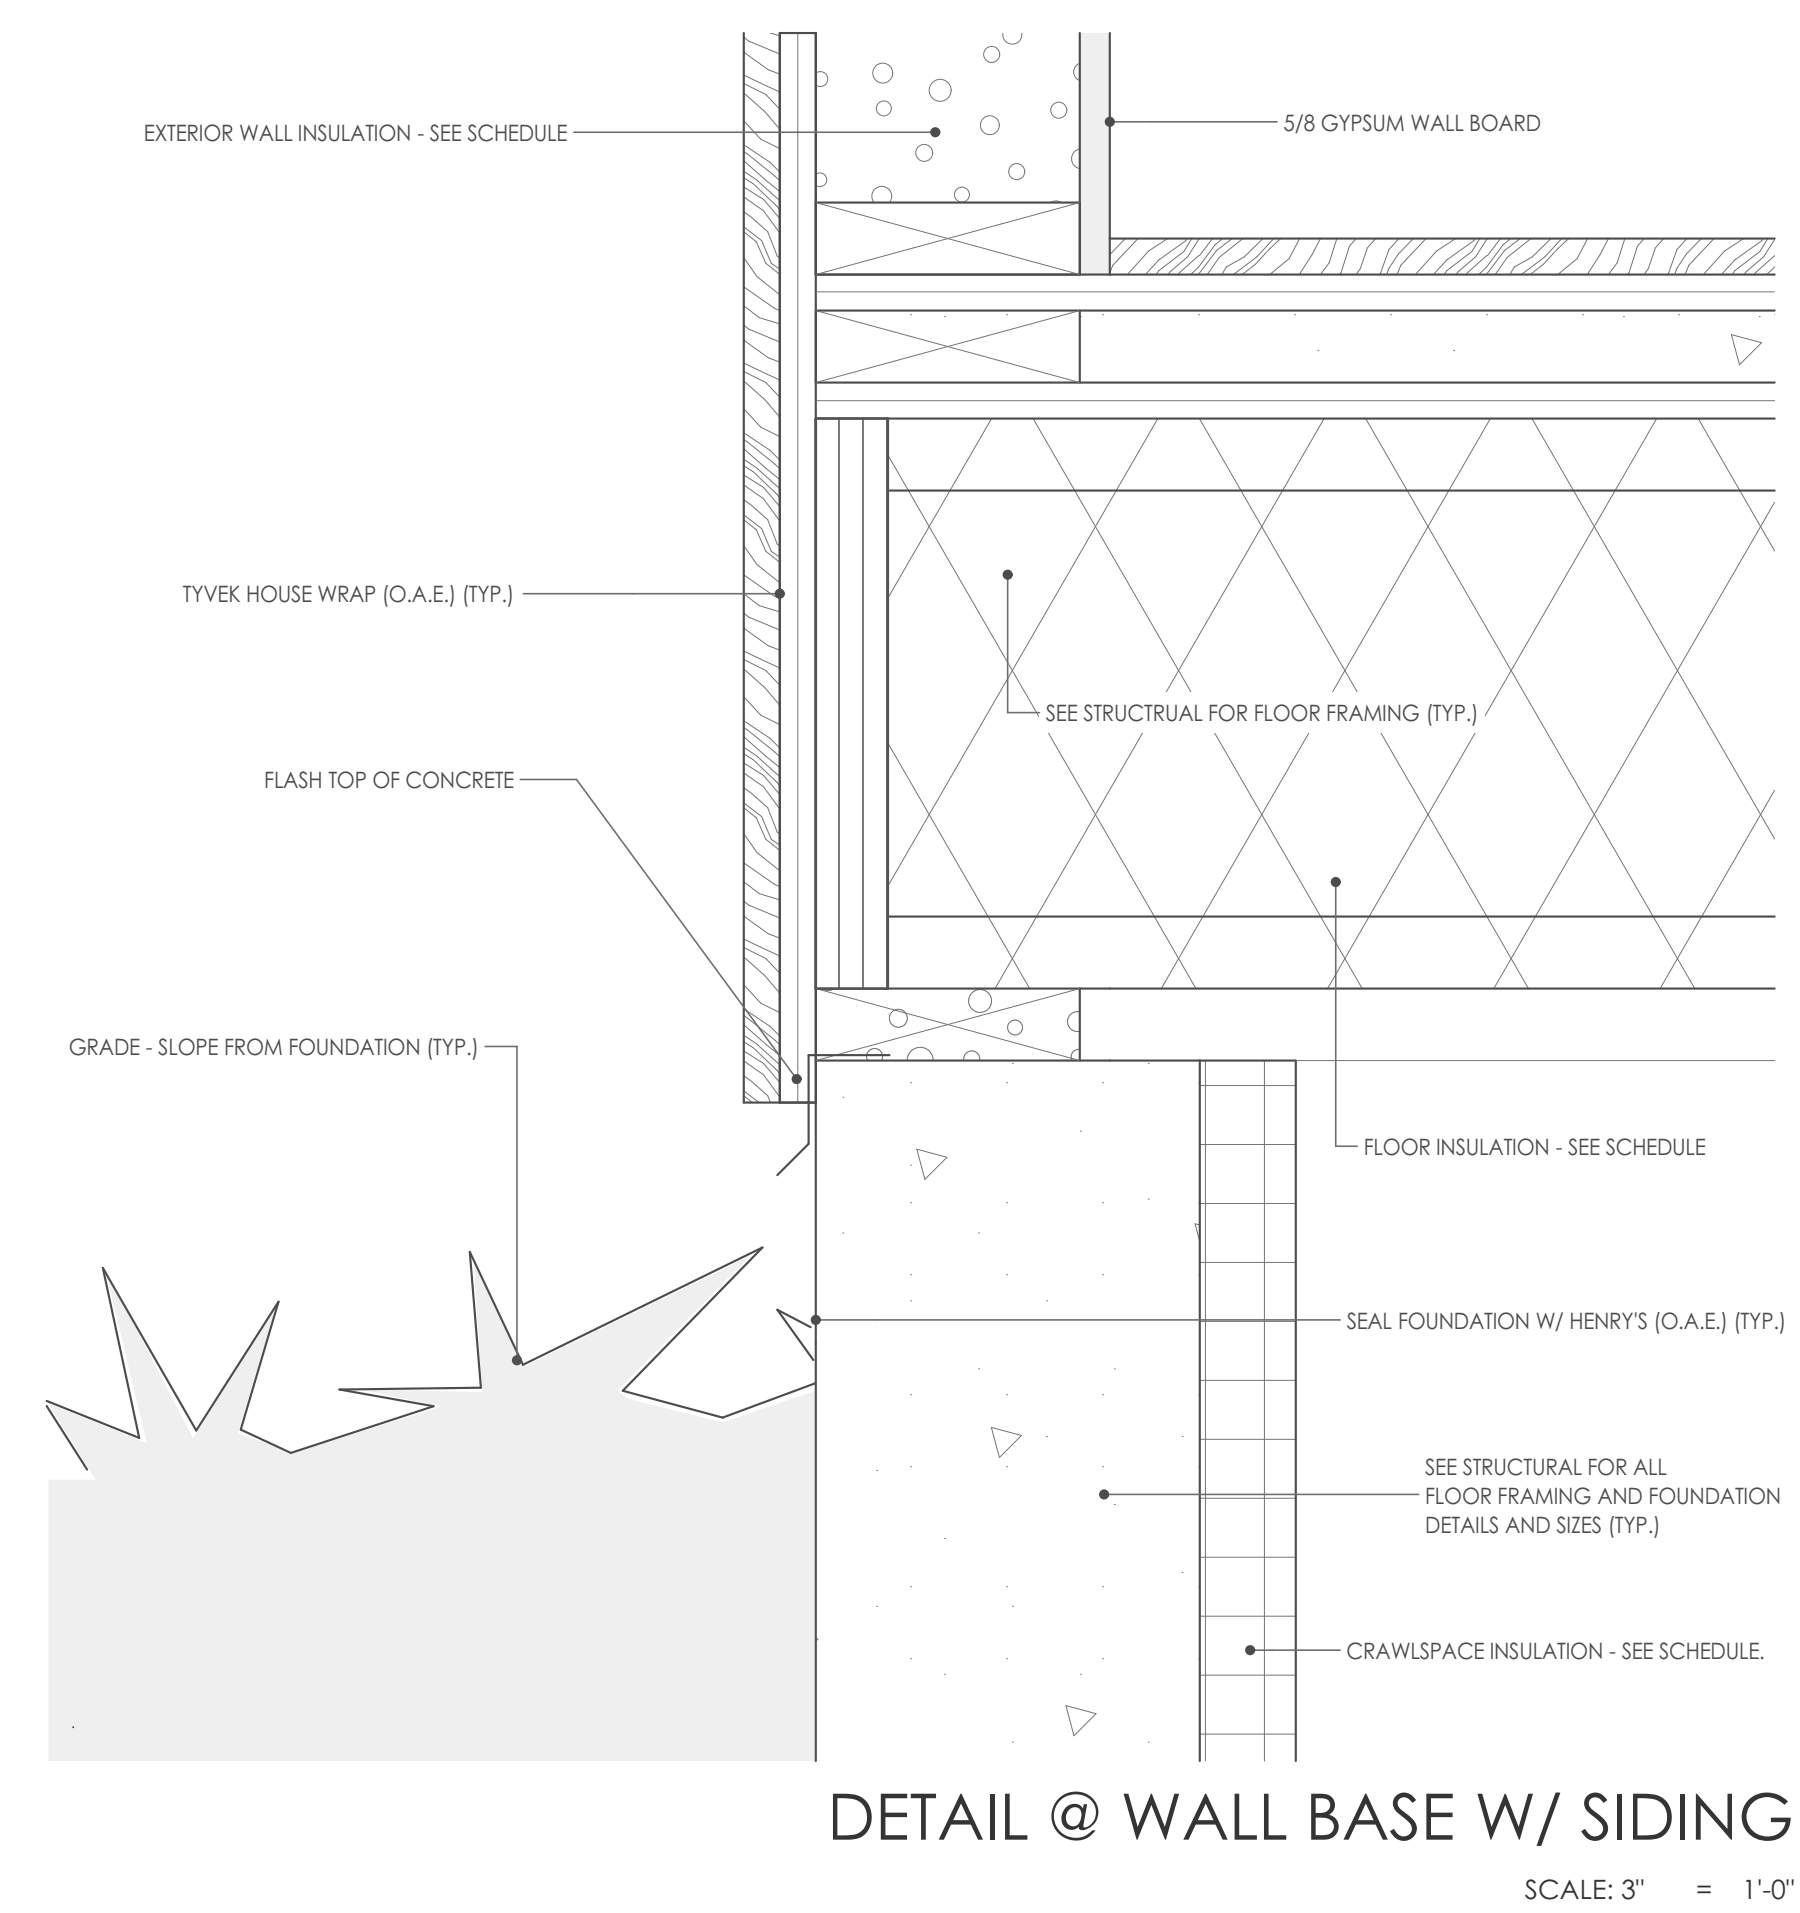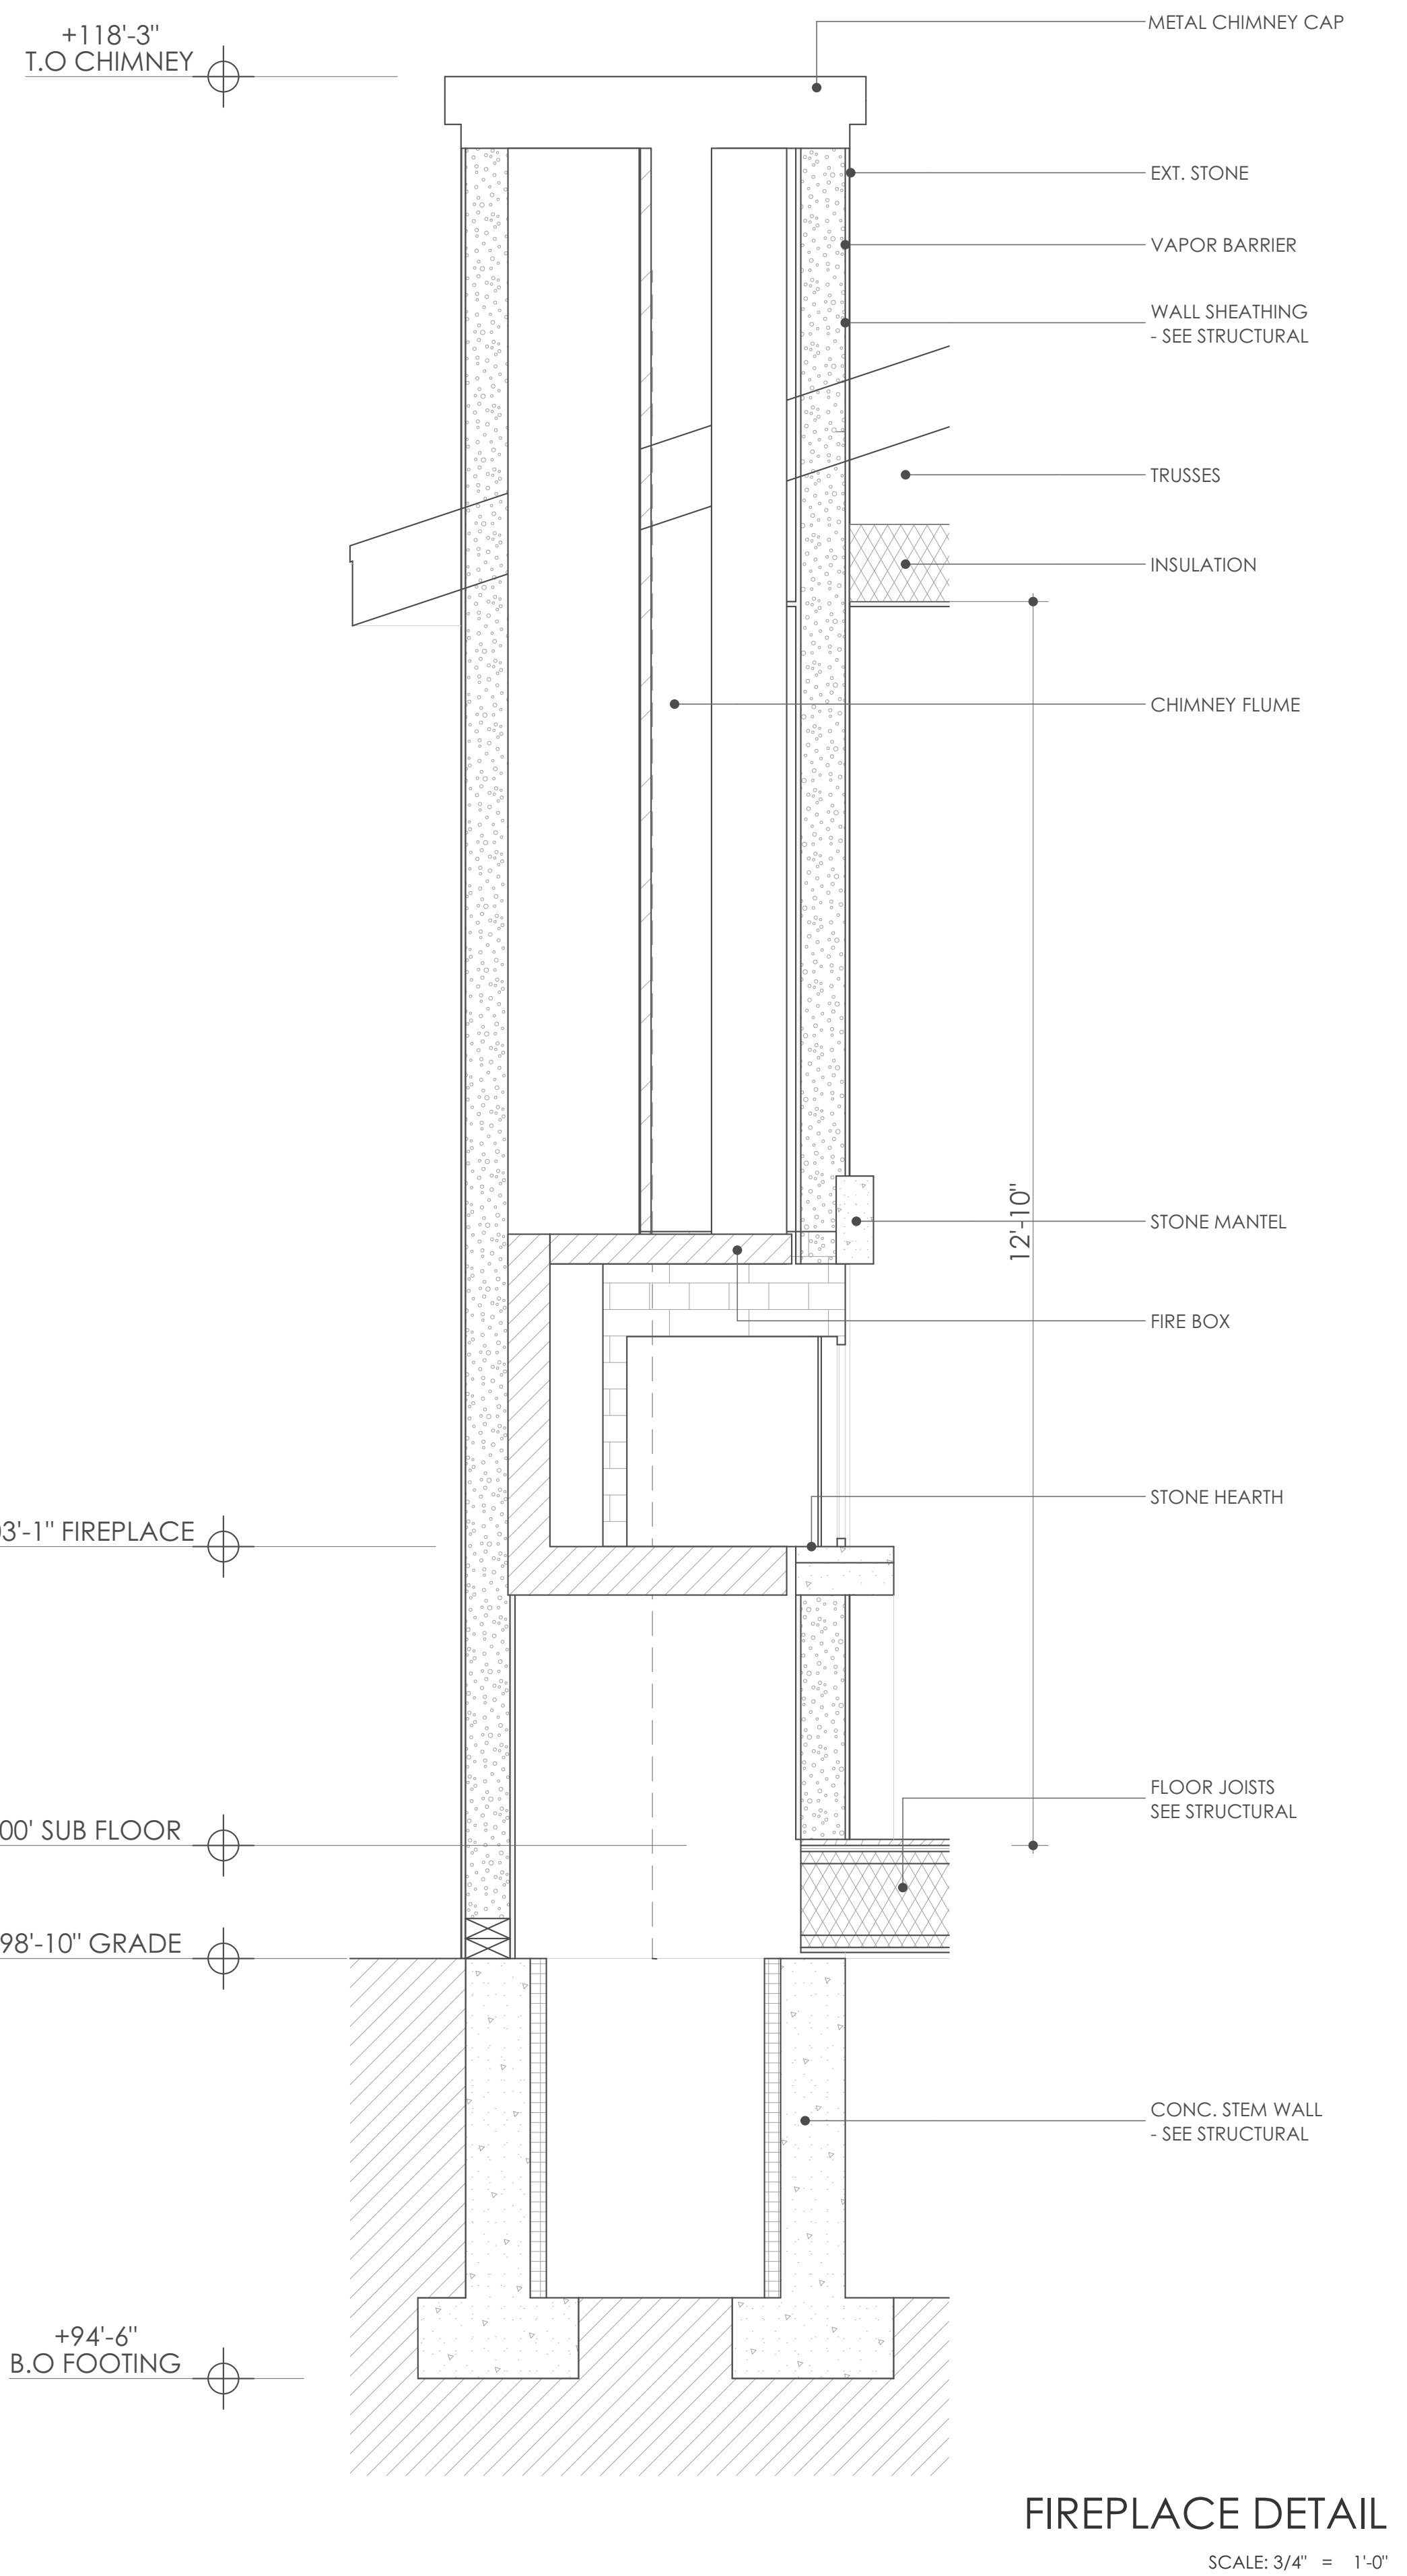





DESIGN ASSOCIATES ARCHITECTS
 50 S KING STREET, STE 201 JACKSON WY
 (307) 733 3600
 designassociatesarchitects.com
 PROJECT NO.: #PP1 ARCHITECT: C/L
 © 2017 DESIGN ASSOCIATES ARCHITECTS

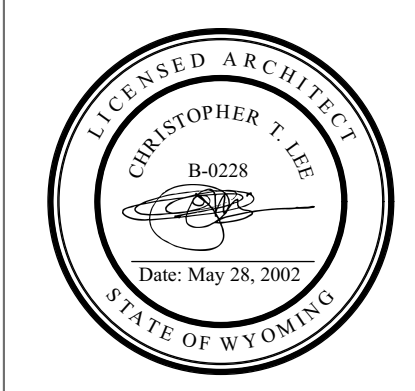


ISSUE HISTORY		
SYM.	ISSUE	DATE
1	CONSTRUCTION	28-8-18

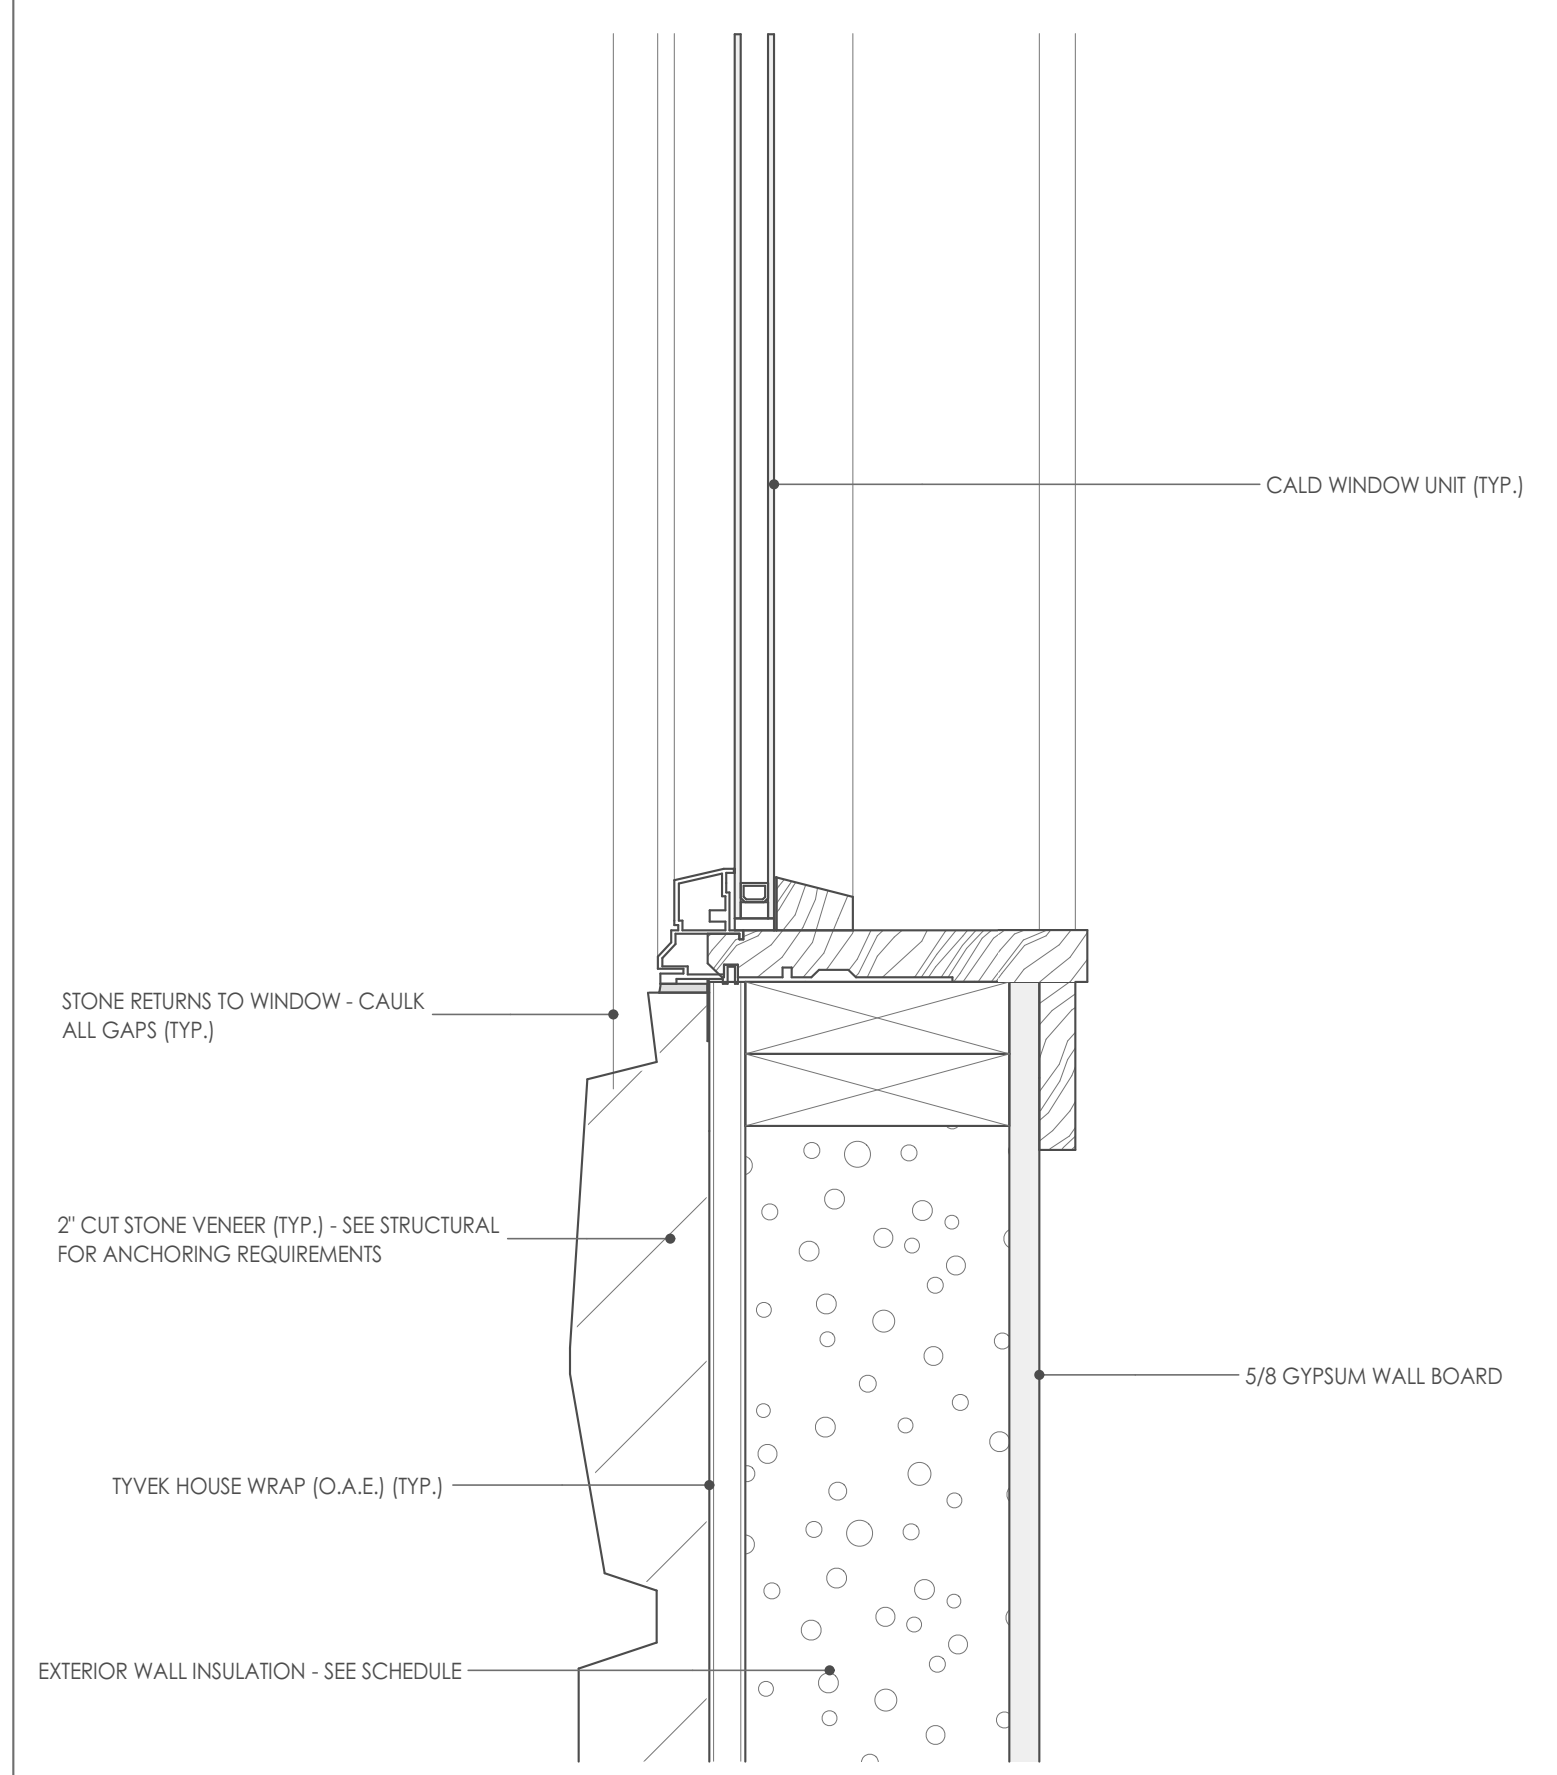


DETAIL @ WINDOW SILL W/ STONE
 SCALE: 3" = 1'-0"

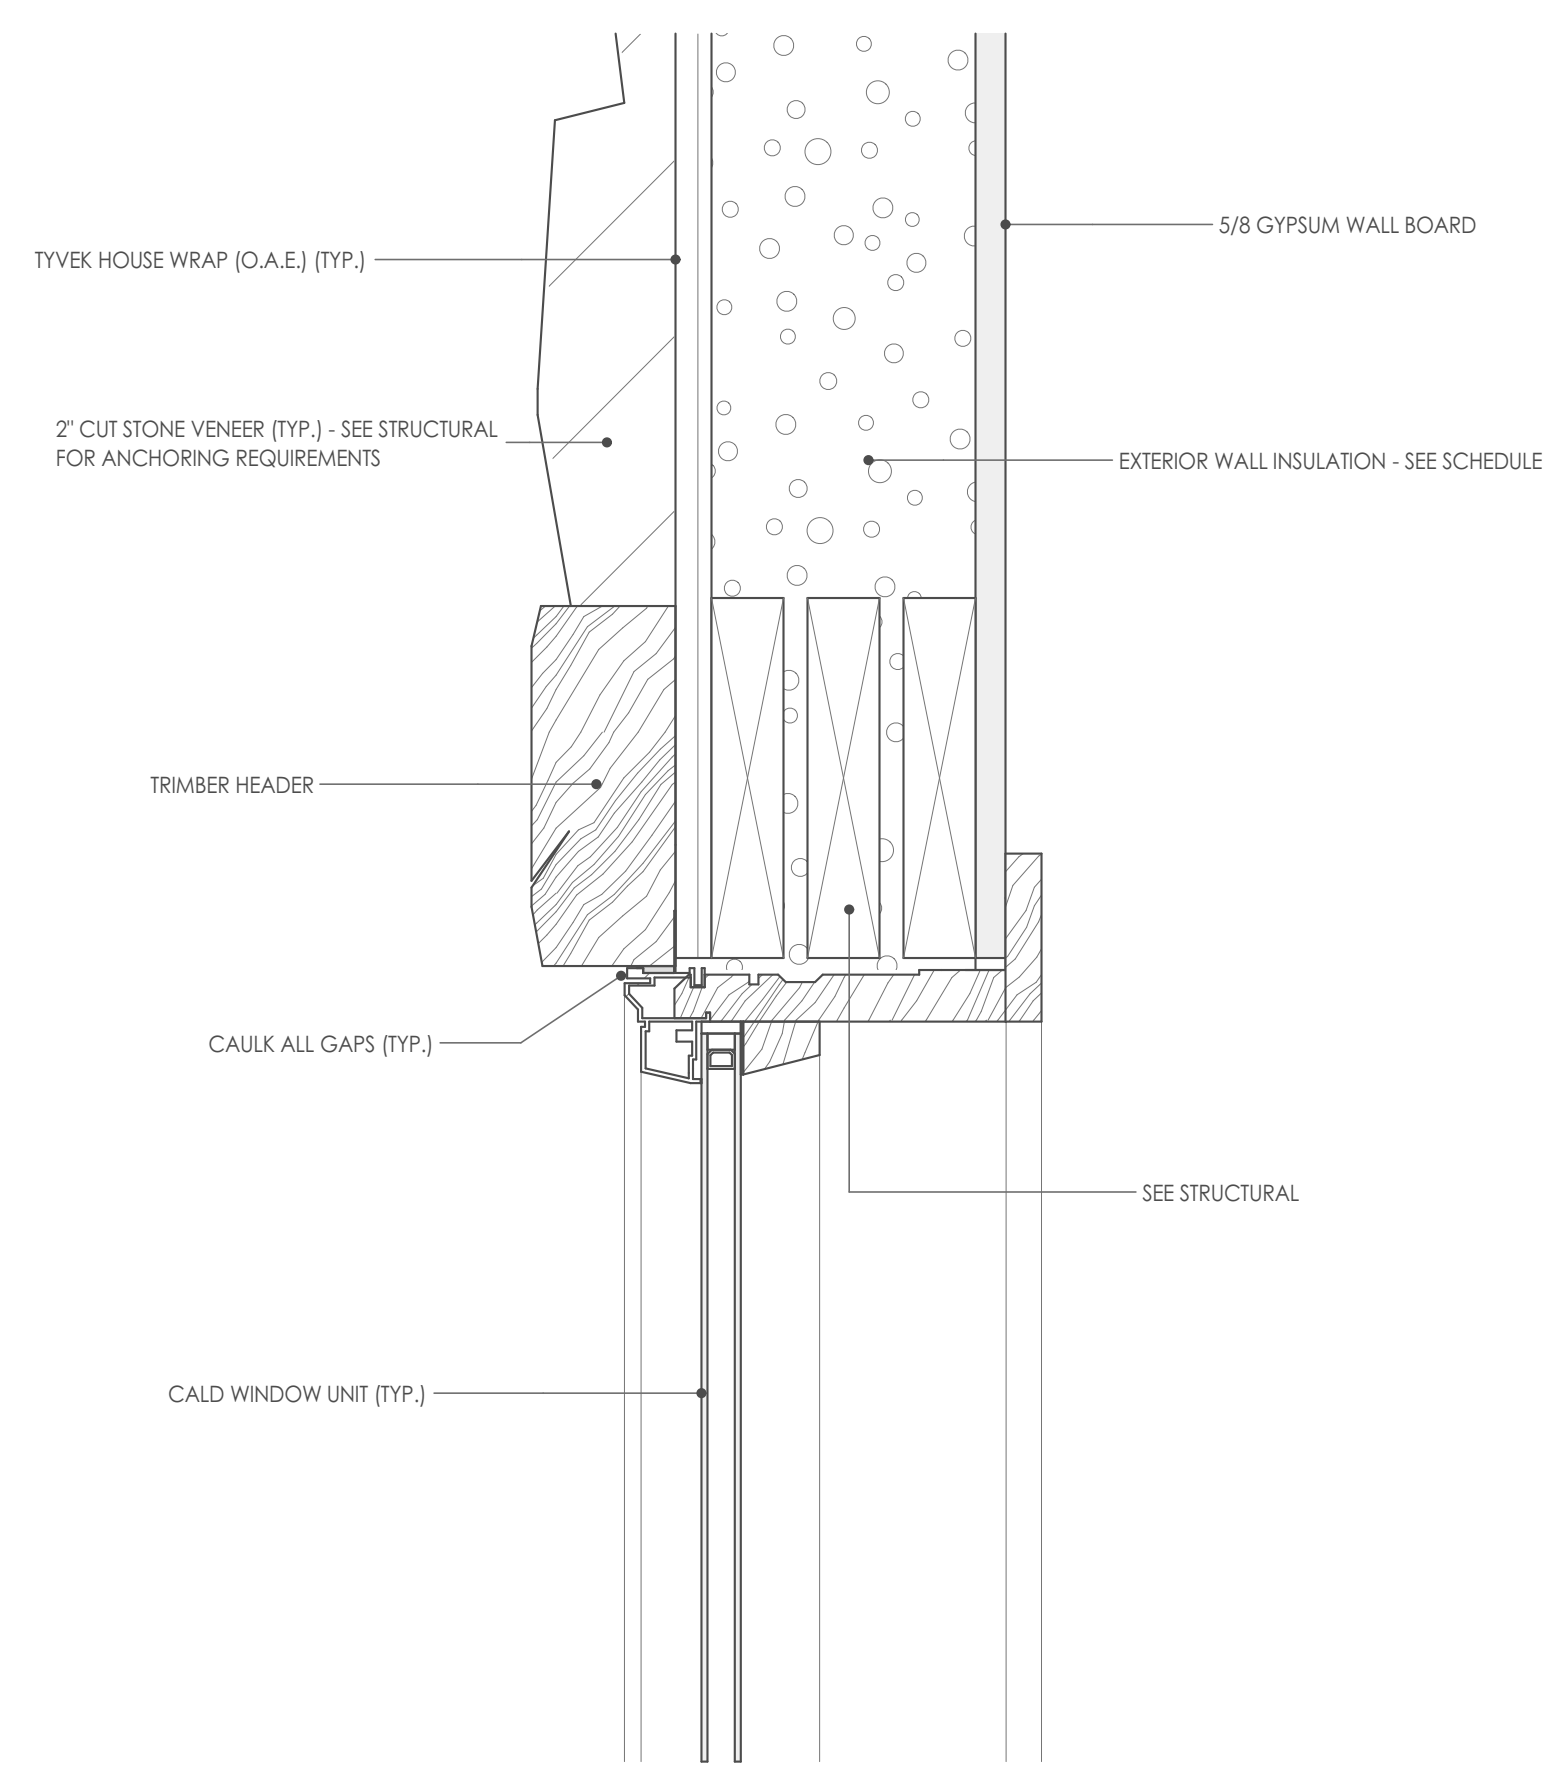

DETAIL @ WINDOW HEAD W/ STONE
 SCALE: 3" = 1'-0"

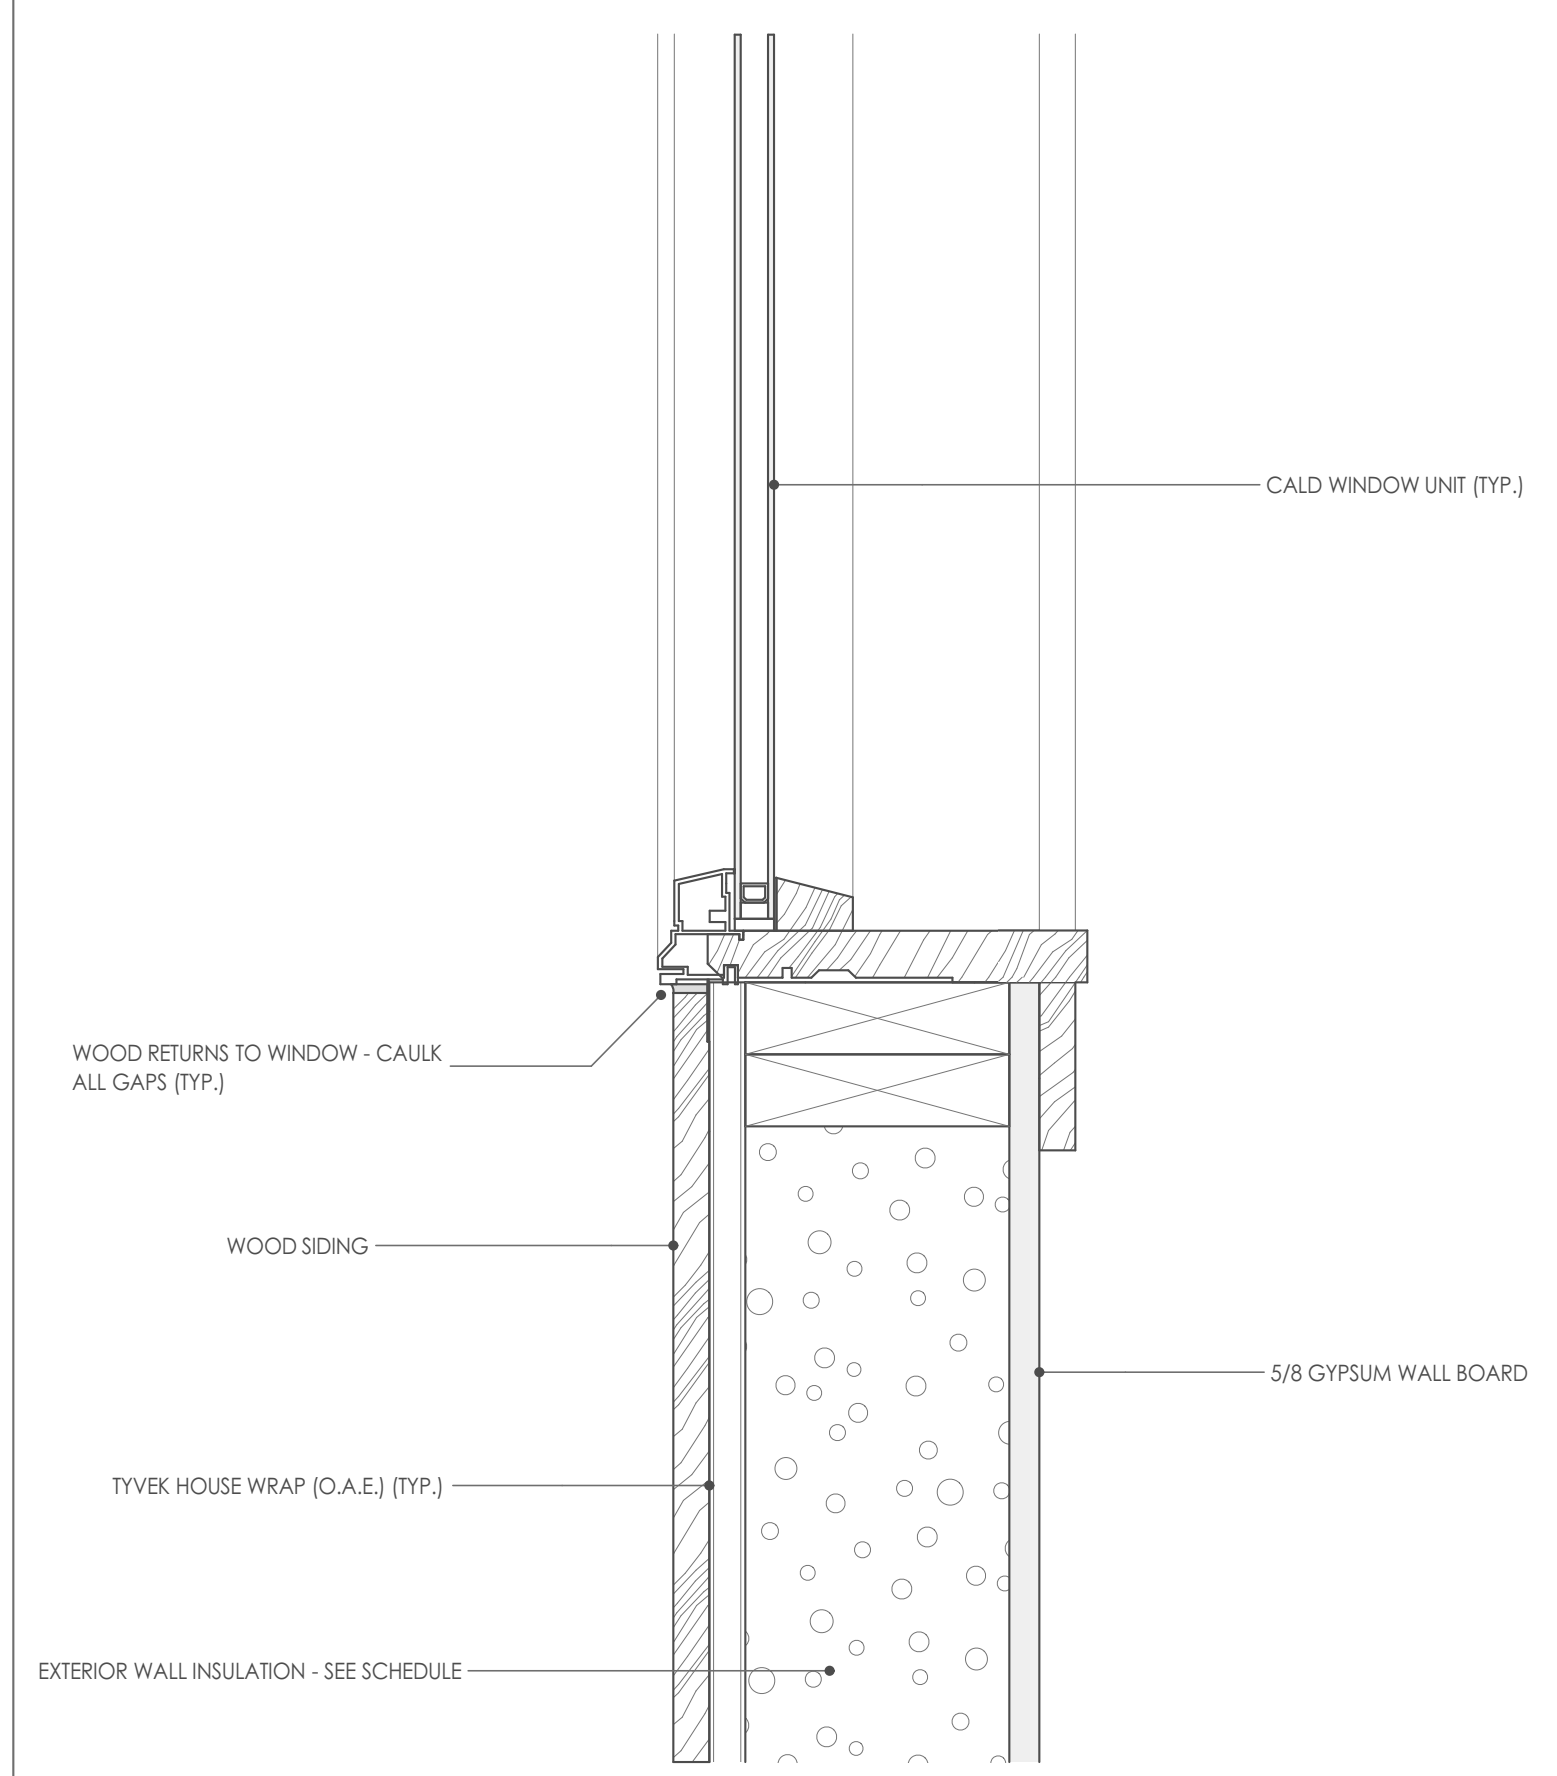

DETAIL @ WINDOW SILL W/ SIDING
 SCALE: 3" = 1'-0"

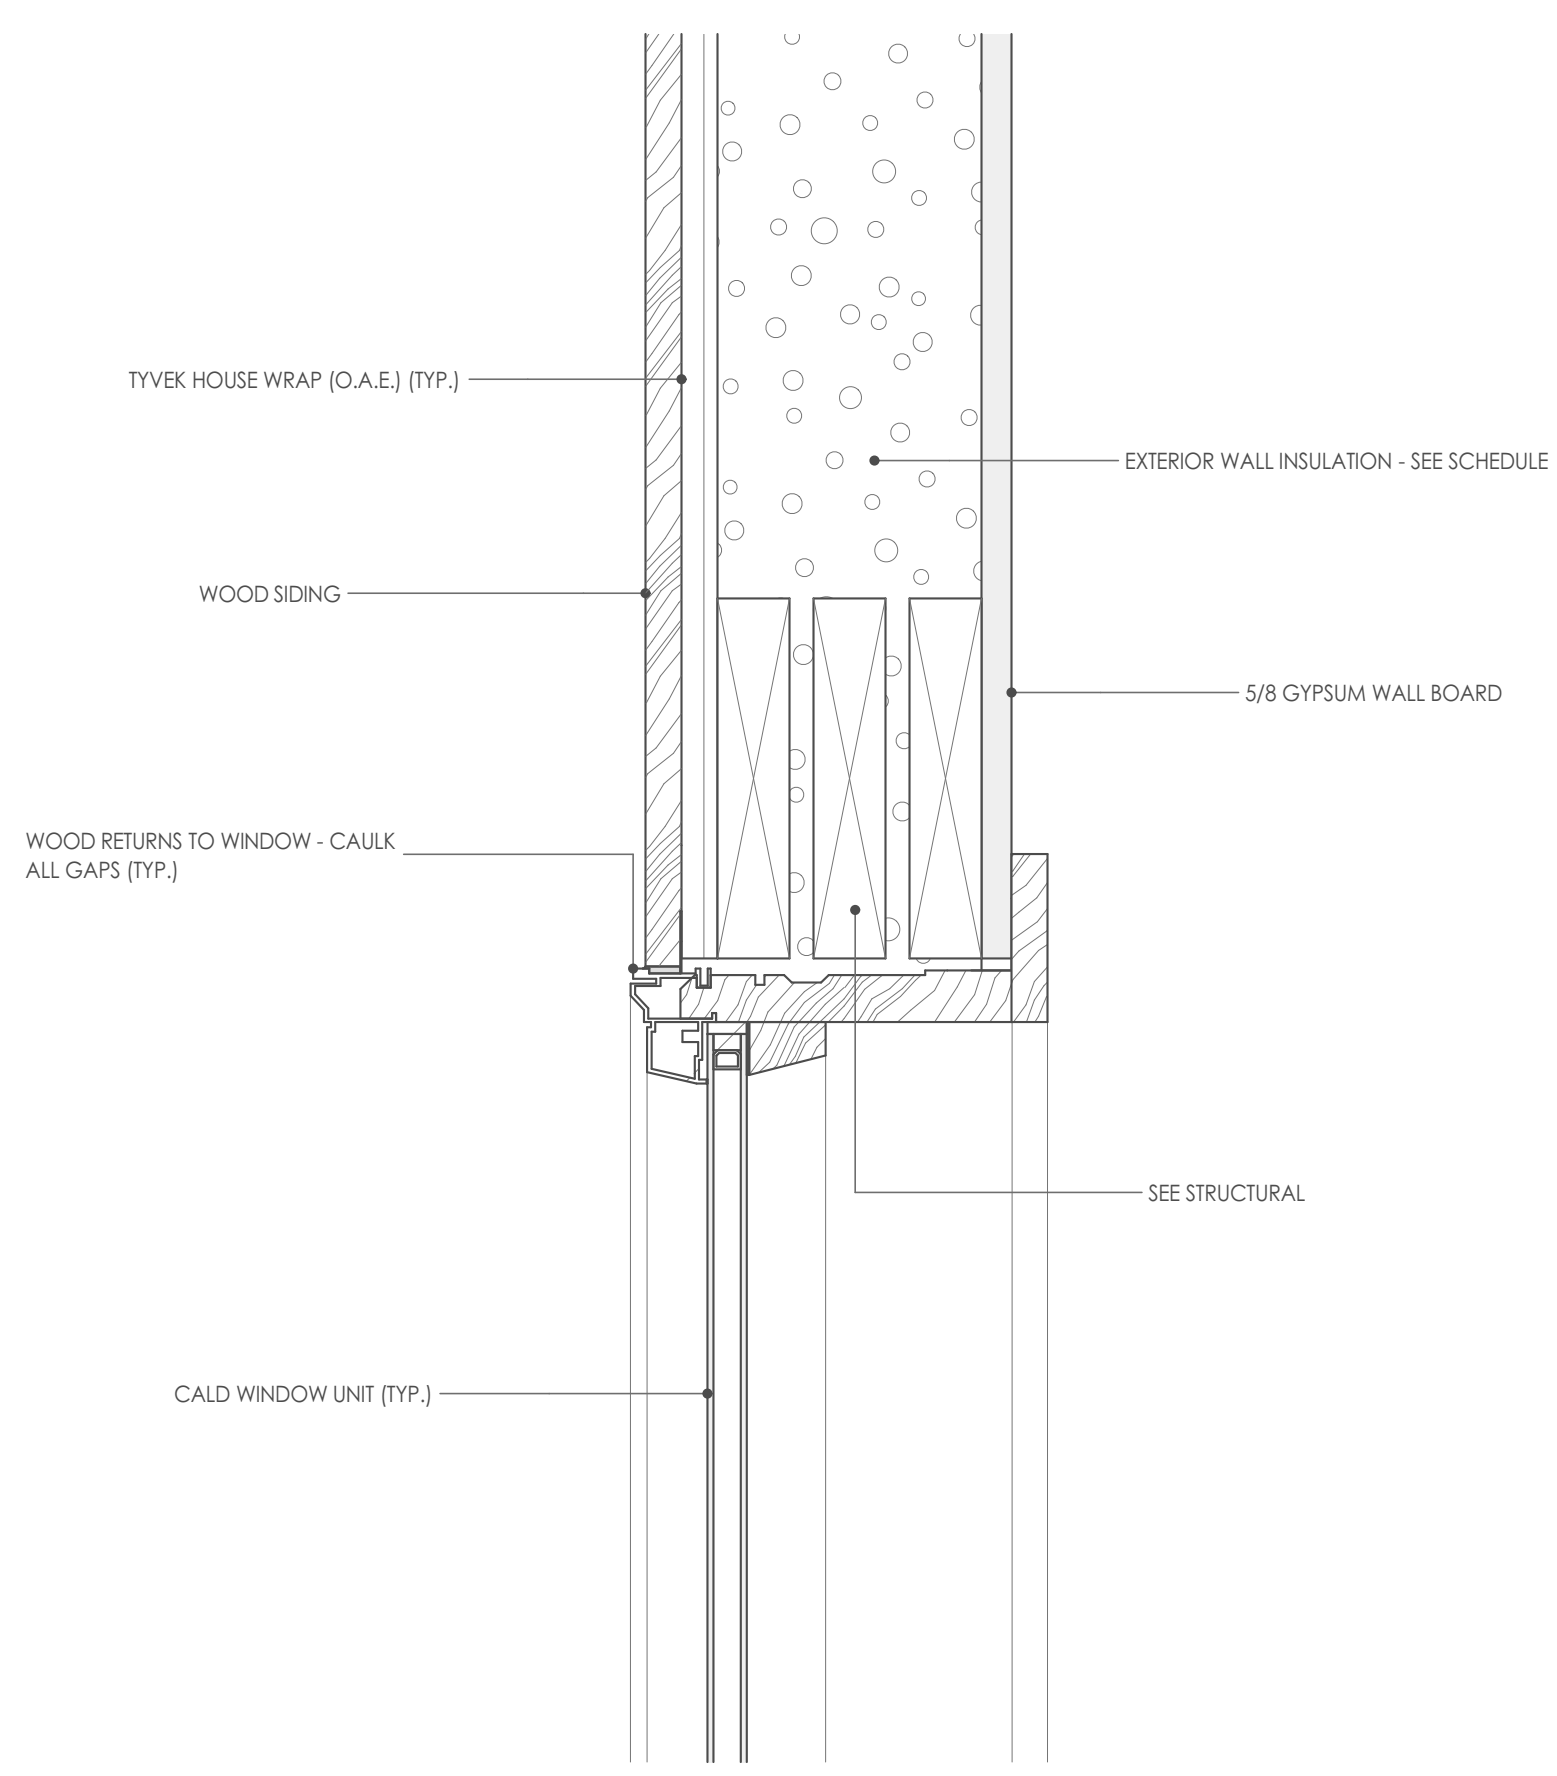

DETAIL @ WINDOW HEAD W/ SIDING
 SCALE: 3" = 1'-0"

REFUGE LOT 13
 THE REFUGE AIRPARK SUBDIVISION
 APLINE, WY 83128

CONSTRUCTION
 28-8-18

A501

DETAILS

DOOR SCHEDULE

SYMB.	DOOR MANUF.	MANUF. NO.	NOMINAL (W x H)	NOTES
D1			8'x9'-11"	
D2			10'x9'	
D3			10'x9'	
D4			10'x9'	
D5			3'x8'	
D6			2'-6"x8'	
D7			2'-10"x7'-11"	
D8			11'-10"x8'-2 1/4"	
D9			67'-7 1/2"x17'-9 3/4"	
D10			11'-10"x8'-2 1/4"	
D11			15'-10 3/4"x8'-3/4"	
D12			3'x8'	
D13			3'x8'	
D14			3'x8'	
D15			3'x8'	
D16			3'x8'	
D17			3'x8'	
D18			3'x8'	
D20			3'x8'	
D21			3'x8'	
D22			3'x8'	
D22			3'x8'	
D24			3'x8'	
D25			3'x8'	
D26			3'x8'	
D27			2'-8"x8'	
D28			12'x12'	
D29			3'-4"x8'	

WINDOW SCHEDULE

SYMB.	MANUF.	NO.	TYPE	UNIT SIZE (WXH)	R.O. (WXH)	W/D	NOTES
W1				3'x3'	3'-3/4"x3'-1/2"	9.00	
W1				3'x3'	3'-3/4"x3'-3/4"	9.00	
W2				6'x3'	6'-3/4"x3'-1/2"	18.00	
W3				3'x3'	3'-3/4"x3'-1/2"	9.00	
W4				3'x6'	3'-3/4"x6'-1/2"	18.00	
W5				3'x3'	3'-3/4"x3'-1/2"	9.00	
W6				6'x3'	6'-3/4"x3'-1/2"	18.00	
W7				3'x6'	3'-3/4"x6'-1/2"	18.00	
W8				3'-3/4"x3'-1/4"	3'-3/4"x3'-1/2"	9.25	
W9				2'x8'	2'-3/4"x8'-1/2"	16.00	
W10				9'x8'	9'-3/4"x8'-1/2"	72.00	
W11				9'x8'	9'-3/4"x8'-1/2"	72.00	
W12				3'x3'	3'-3/4"x3'-1/2"	9.00	
W13				3'x3'	3'-3/4"x3'-1/2"	9.00	
W14				3'x3'	3'-3/4"x3'-1/4"	9.00	
W15				3'x3'	3'-3/4"x3'-1/4"	9.00	
W16				3'x3'	3'-3/4"x3'-1/4"	9.00	
W17				3'x3'	3'-3/4"x3'-1/4"	9.00	
W18				3'x3'	3'-3/4"x3'-1/4"	9.00	
W19				12'x6'	12'-3/4"x6'-1/2"	72.00	
W23				3'x3'	3'-3/4"x3'-1/2"	9.00	
W24				9'x8'-10 1/2"	9'-3/4"x8'-11"	79.88	
W25				3'x3'	3'-3/4"x3'-1/2"	9.00	
W26				3'x3'	3'-3/4"x3'-1/2"	9.00	
W27				1'-8"x8'	1'-8 3/4"x8'-1/2"	13.33	
W28				6'x4'-6"	6'-3/4"x4'-6 1/2"	27.00	
W29				6'x4'-6"	6'-3/4"x4'-6 1/2"	27.00	
W30				15'-10 1/4"x2'-1/2"	15'-10 3/4"x2'-1"	32.37	
W30				15'-10"x2'-1/2"	15'-10 3/4"x2'-1"	32.33	MATCH D11 WIDTH
W31				12'x8'	12'-3/4"x8'-1/2"	96.00	
W32				12'x2'	12'-1/2"x2'-1/2"	24.00	
W33				5'x6'	5'-3/4"x6'-1/2"	30.00	
W34				5'x2'	5'-1/2"x2'-1/2"	10.00	
W34				9'-9"x8'-10 1/2"	9'-9 1/2"x8'-11"	86.53	MATCH W42
W36				12'x2'	12'-3/4"x2'-1/2"	24.00	
W37				6'x5'	6'-1/2"x5'-1/2"	30.00	
W38				3'x3'	3'-3/4"x3'-1/2"	9.00	
W39				3'-6"x8'	3'-6 3/4"x8'-1/2"	28.00	
W40				6'-6"x8'	6'-6 3/4"x8'-1/2"	52.00	
W41				12'x1'-8"	12'-3/4"x1'-8 1/2"	20.00	
W42				9'-9"x8'-10 1/2"	9'-9 1/2"x8'-11"	86.53	MATCH W35

WINDOW SCHEDULE

SYMB.	MANUF.	NO.	TYPE	UNIT SIZE (WXH)	R.O. (WXH)	W/D	NOTES
W43				6'x5'	6'-1/2"x5'-1/2"	30.00	
W44				6'x1'-8"	6'-1/2"x1'-8 1/2"	10.00	
W45				6'x5'	6'-1/2"x5'-1/2"	30.00	
W46				6'x1'-8"	6'-1/2"x1'-8 1/2"	10.00	
W47				6'x5'	6'-1/2"x5'-1/2"	30.00	
W48				6'x1'-8"	6'-1/2"x1'-8 1/2"	10.00	
W49				8'x2'-6"	8'-3/4"x2'-6 1/2"	20.00	



DESIGN ASSOCIATES ARCHITECTS
50 S KING STREET, STE 201 JACKSON WY
(307) 733 3600
designassociatesarchitects.com
PROJECT NO.: #PP1 ARCHITECT: CL
© 2017 DESIGN ASSOCIATES ARCHITECTS



ISSUE HISTORY		
SYM.	ISSUE	DATE
1	CONSTRUCTION	28-8-18

REFUGE LOT 13
THE REFUGE AIRPARK SUBDIVISION
APLINE, WY 83128

CONSTRUCTION
28-8-18

A600

SCHEDULES